



**KEY**

- ⊕ FIRE EXTINGUISHER
- ⊕ BELL SOUNDER
- ⊕ FIRE BLANKET
- ⊕ BREAK GLASS
- ⊕ SMOKE/HEAT DETECTOR
- ⊕ ILLUMINATED EXIT SIGN
- ⊕ ILLUMINATED EMERGENCY EXIT SIGN
- ⊕ ILLUMINATED EXIT SIGN WITH DIRECTIONAL ARROW
- ⊕ EMERGENCY EXIT SIGN
- ⊕ EMERGENCY LIGHTING
- ⊕ CIGARETTE VENDING MACHINE
- ⊕ FRUIT MACHINE
- ⊕ BAR HATCH
- FP FIRE PLACE
- FCP FIRE CONTROL PANEL
- EDA EXTERNAL DRINKING AREA USED FOR THE CONSUMPTION OF ALCOHOL DENOTES THE SALE AND CONSUMPTION OF ALCOHOL, THE PROVISION OF LATE NIGHT REFRESHMENT AND THE PROVISION OF REGULATED ENTERTAINMENT

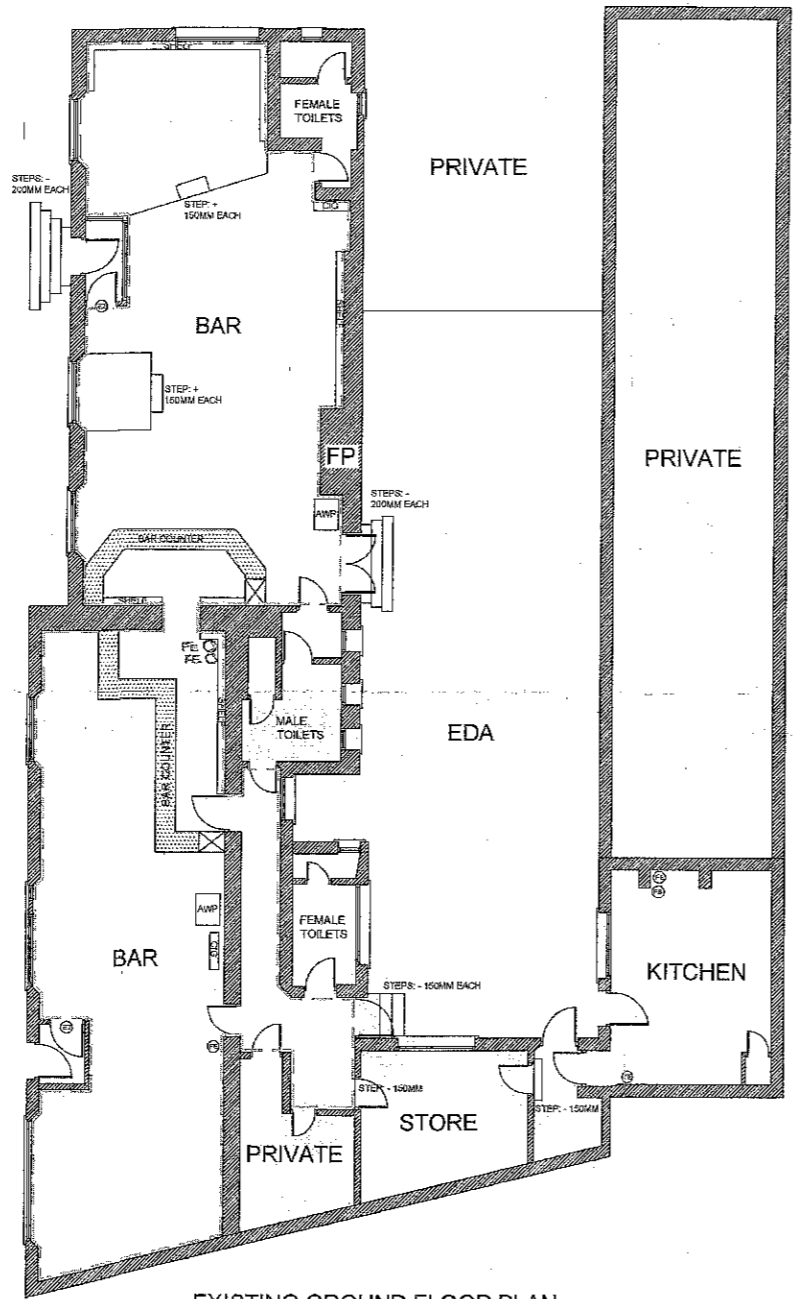

EXISTING GROUND FLOOR PLAN

 

INDICATIVE ONLY  
SCALE 1:1250



**DO NOT SCALE FROM THIS DRAWING**  
ANY DISCREPANCIES TO BE NOTIFIED TO THE SURVEYOR IN CHARGE PRIOR TO WORKS COMMENCING.  
ROMANS ACCEPT NO LIABILITY FOR THE ACCURACY OF DRAWINGS / MEASUREMENTS FROM THIRD PARTIES.

- 1) DO NOT SCALE EXCEPT FOR PLANNING PURPOSES. USE FIGURED DIMENSIONS ONLY. ALL DIMENSIONS TO BE CHECKED ON SITE BEFORE COMMENCEMENT OF WORK.
- 2) WHERE APPLICABLE THIS DRAWING SHOULD BE READ IN CONJUNCTION WITH OTHER CONSULTANT'S DRAWINGS.
- 3) PLEASE CHECK THAT THE DRAWING IS OF THE LATEST REVISION BY CHECKING THE DRAWING REGISTER SHEET OR CALLING 02380 820110.
- 4) IF FOR ANY REASON THE NAMED ITEM IS NOT AVAILABLE THE NEAREST AND MOST SUITABLE ITEM IS TO BE EMPLOYED.
- 5) THIS DRAWING IS THE COPYRIGHT OF ROMANS PROFESSIONAL SERVICES.

THE LOCATION AND TYPE OF ANY FIRE SAFETY AND ANY OTHER FIRE SAFETY EQUIPMENT IS SHOWN AS AT PRESENT. THIS MAY BE VARIED FROM TIME TO TIME WITH THE AGREEMENT OF THE FIRE OFFICER OR AFTER A FIRE RISK ASSESSMENT.

REV	DATE	DETAILS	DRAWN
<p><b>ROMANS</b> Surveyors</p> <p>4 KING STREET LANE, WINKERSH, BERKSHIRE, RG41 2AG TELEPHONE: 0118 936 6666</p> <p>35 THE AVENUE, SOUTHAMPTON, HAMPSHIRE, SO17 1XN TELEPHONE: 02380 820110</p> <p>84 HEATH ROAD, TWICKENHAM, MIDDLESEX, TW1 4BN TELEPHONE: 0208 288 0330</p> <p>E-MAIL: ROMANS@ROMANS.CO.UK WWW.ROMANS.CO.UK</p>			
ON BEHALF OF			
<b>Ian Thomson</b>			
PROJECT TITLE			
<b>RED LION, 1 MILL LANE, GODALMING, SURREY, GUT 1HF</b>			
DRAWING TITLE			SCALE
Existing Floor Plans			1:100
			DATE
			27 JUNE 2005
DRAWN	CHECKED	DRAWN NO.	REV
DM	J. SHERIDAN	G05-1605	001
<small>ROMANS SURVEYORS ARE PART OF THE ROMANS GROUP (INCORPORATING):</small> COMMERCIAL SURVEYORS ARCHITECTURAL LAND & NEW HOMES, FLOWER (FA) LETTERING & SIGNAGE, DECORATIONS <div style="display: flex; justify-content: center; align-items: center;"> </div>			
REFERENCE NO: G05-1605			ISO 9001

Old Plan