
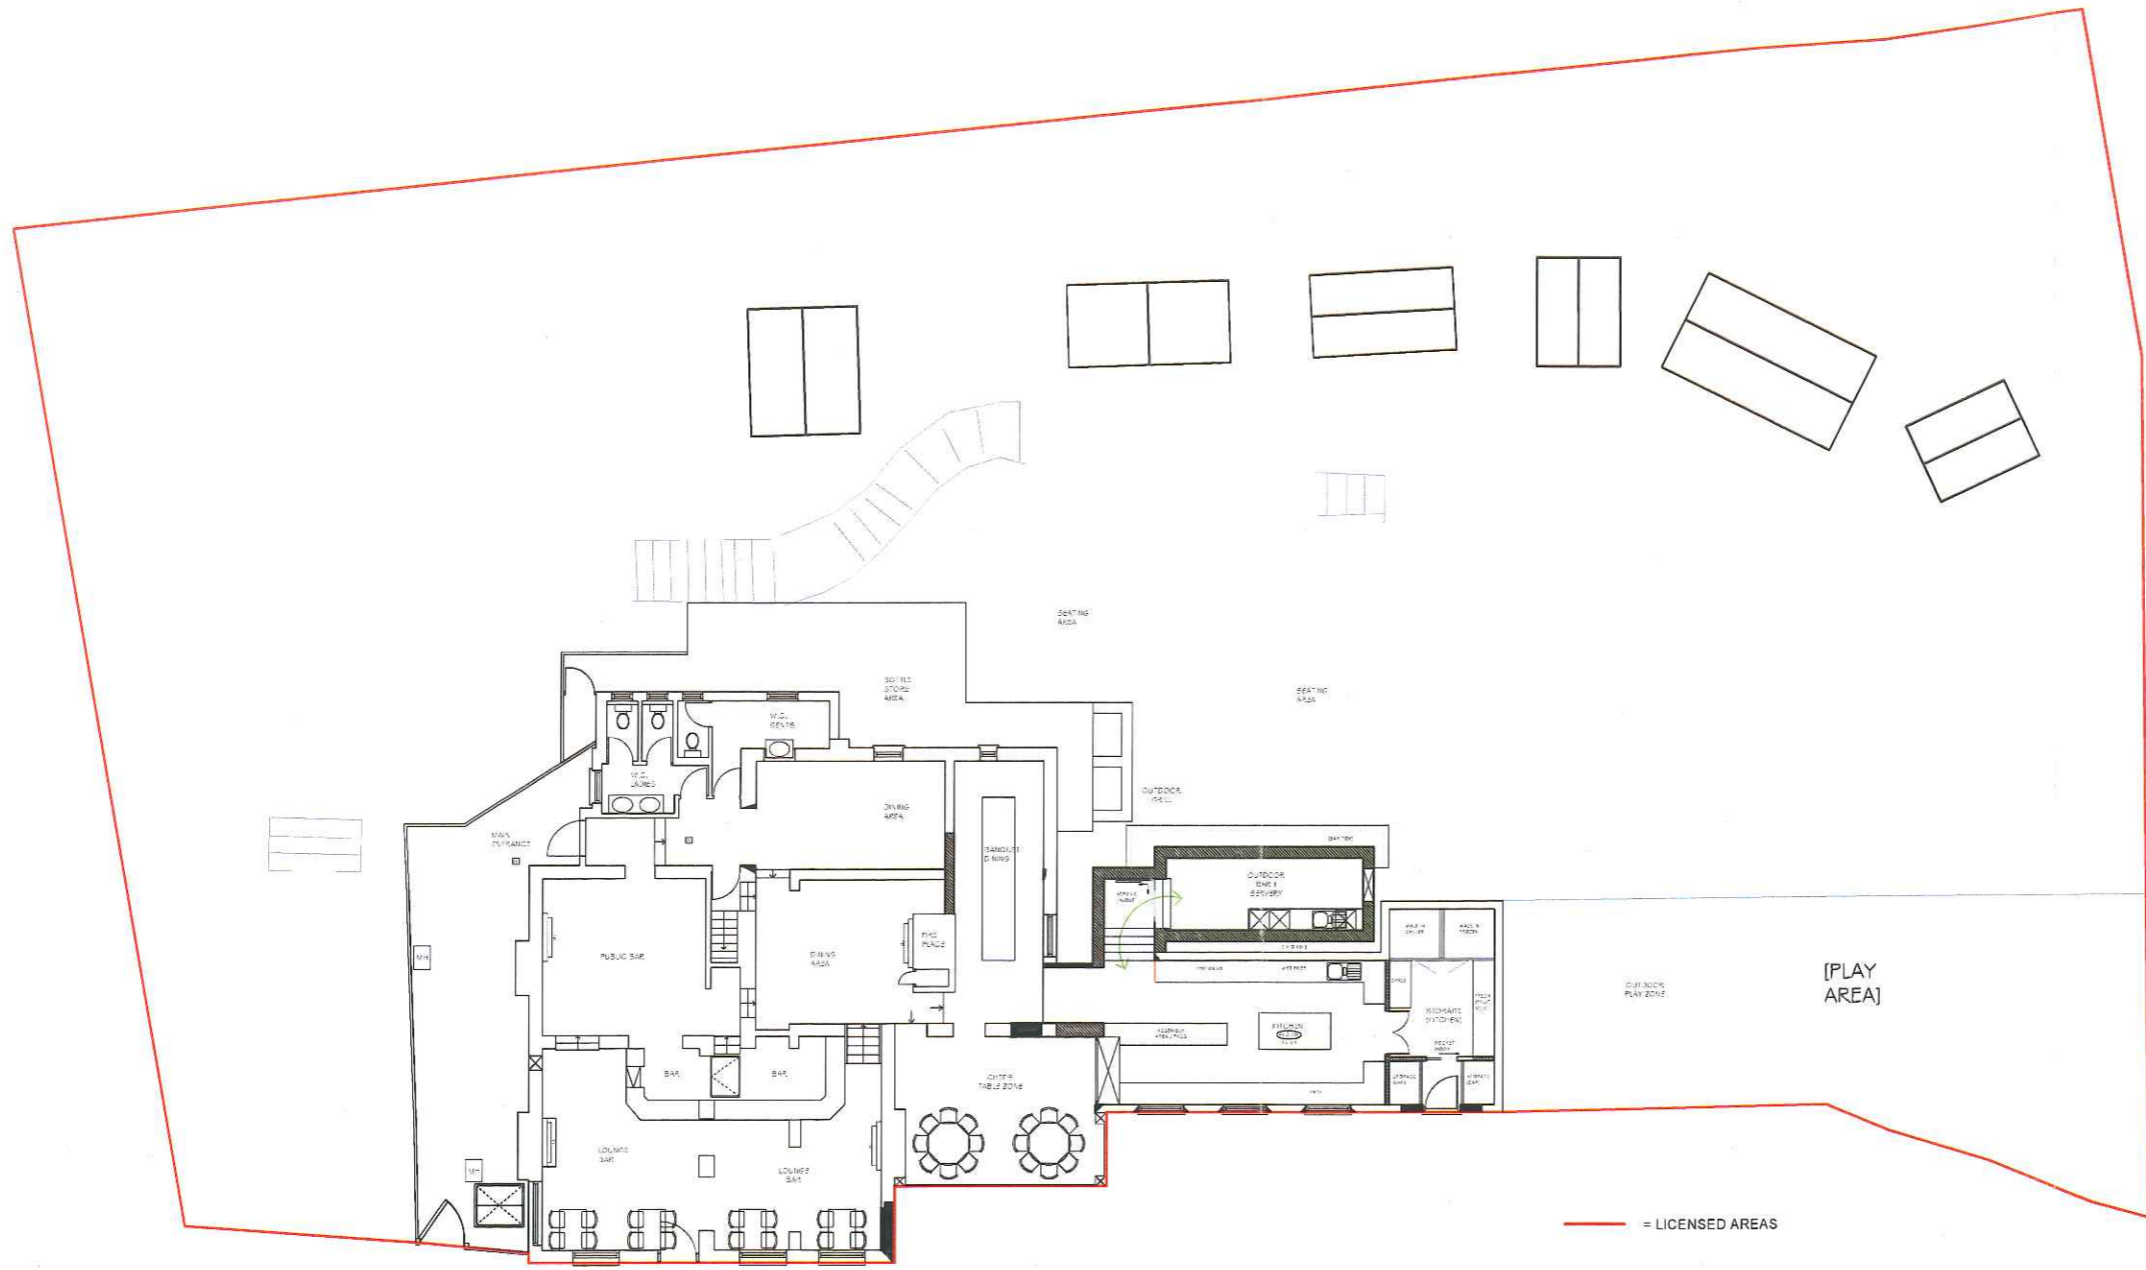


ALL DIMENSIONS TO BE CHECKED & VERIFIED ON SITE

 

PROPOSED SITE PLAN 1:100

NOTES

Floor Plans have been prepared for 'Licensing' purpose only and not intended for use under Planning or Building Control Applications

Drawings produced using third party & basic survey notes - all dimensions to be checked verified on site.

Amendments

REV E 09.05.17	as per client comments
REV D 09.05.17	as per client comments
REV C 08.05.17	as per client comments

Project

The Fox Inn Public House  
21 Frensham Road  
Lower Bourne Road, Farnham  
Surrey, GU10 3PH

Client  
Marshall Eaton


Title  
Proposed Site Plan



Little London  
Witley, Surrey  
GU9 5DY  
T: 01428 684170  
M: 07795 483448

Scale	as noted @ A1 Paper Size	
Date	November 2016	
Drawn	RF/JS	
Checked	js	
Status	Proposed	
Drawing No	Status	Revision
2016-11-200-07	P	E

ALL DIMENSIONS TO BE CHECKED & VERIFIED ON SITE

 

KEY

- FIRE PLACE
- BOILER
- EMERGENCY LIGHT
- DISTRIBUTION BOARD
- LINKED SMOKE DETECTOR
- LINKED HEAT DETECTOR
- FIRE ALARM SOUNDER
- BREAK GLASS CALL POINT
- INTRUDER DETECTOR
- WATER FIRE EXTINGUISHER
- FIRE BLANKET IN CONTAINER
- FOAM EXTINGUISHER
- CARBON DIOXIDE FIRE EXTINGUISHER
- FIRE EXTINGUISHER POWDER
- CEILING HUNG FIRE EXIT SIGN
- WALL MOUNTED FIRE EXIT SIGN
- SPRINKLER OUTLETS
- DRY RISER
- WET RISER
- LICENSED AREAS
- BOUNDARY

NOTES

Floor Plans have been prepared for 'Licensing' purpose only and not intended for use under Planning or Building Control Applications

Drawings produced using third party & basic survey notes - all dimensions to be checked verified on site.

Amendments

- REV C 09.05.17 as per client comments
- REV B 08.05.17 as per client comments

Project

The Fox Inn Public House  
21 Frensham Road  
Lower Bourne Road, Farnham  
Surrey, GU10 3PH

Client


Marshall Eaton

Title

Proposed Ground Floor Plan





Little London  
Witley, Surrey  
GU8 5QY  
T: 01428 684170  
M: 07795 483448

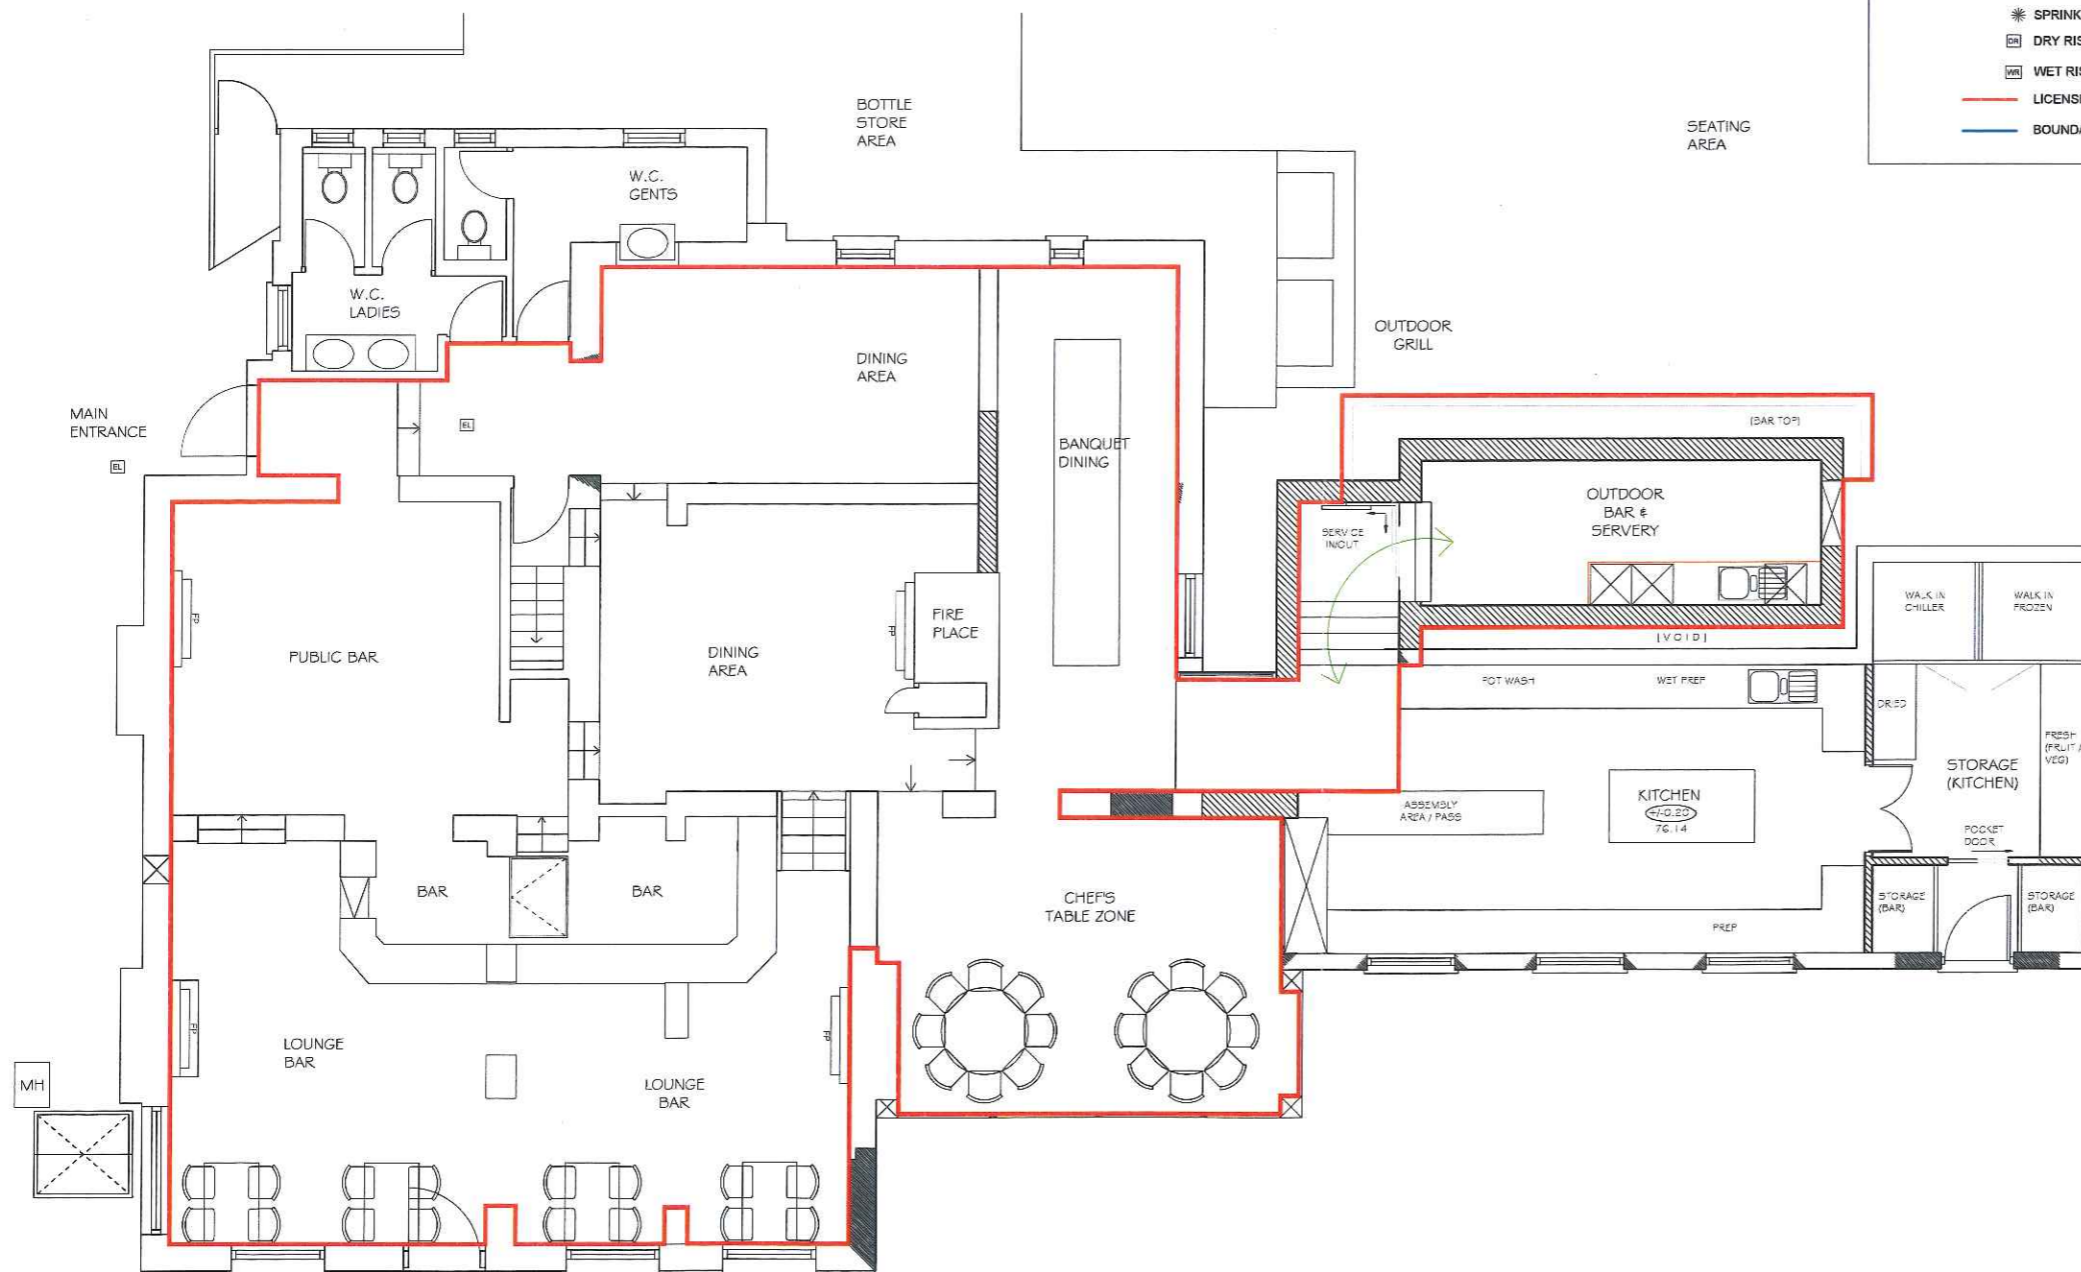

PROPOSED GROUND FLOOR PLAN 1:50

Scale	as noted @ A1 Paper Size
Date	November 2016
Drawn	RF/JS
Checked	js
Status	Proposed
Drawing No 2016-11-200-05	Status P
	Revision C

ALL DIMENSIONS TO BE CHECKED & VERIFIED ON SITE

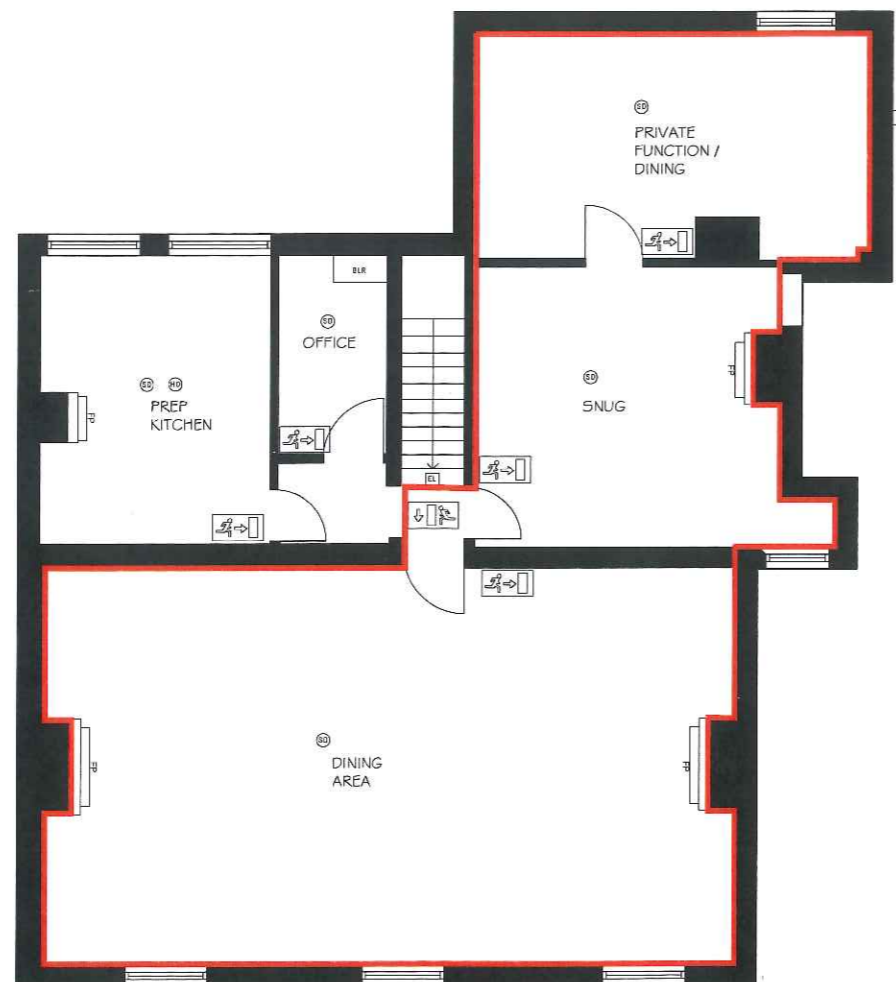 

PROPOSED FIRST FLOOR PLAN 1:50

KEY	
	FIRE PLACE
	BOILER
	EMERGENCY LIGHT
	DISTRIBUTION BOARD
	LINKED SMOKE DETECTOR
	LINKED HEAT DETECTOR
	FIRE ALARM SOUNDER
	BREAK GLASS CALL POINT
	INTRUDER DETECTOR
	WATER FIRE EXTINGUISHER
	FIRE BLANKET IN CONTAINER
	FOAM EXTINGUISHER
	CARBON DIOXIDE FIRE EXTINGUISHER
	FIRE EXTINGUISHER POWDER
	CEILING HUNG FIRE EXIT SIGN
	WALL MOUNTED FIRE EXIT SIGN
	SPRINKLER OUTLETS
	DRY RISER
	WET RISER
	LICENSED AREAS
	BOUNDARY

NOTES

Floor Plans have been prepared for 'Licensing' purpose only and not intended for use under Planning or Building Control Applications

Drawings produced using third party & basic survey notes - all dimensions to be checked verified on site.

Amendments  
 REV B 08.05.17 as per client comments

Project  
 The Fox Inn Public House  
 21 Frensham Road  
 Lower Bourne Road, Farnham  
 Surrey, GU10 3PH  
 Client  
 Marshall Eaton  
 Title  
 Proposed First Floor Plan



Little London  
 Witley, Surrey  
 GU8 5QY  
 T: 01428 684170  
 M: 07795 483448

Scale	as noted @ A1 Paper Size
Date	November 2016
Drawn	RF/JS
Checked	js
Status	Proposed
Drawing No 2016-11-200-06	Status P
	Revision B