




Appendix 1

1. Location Plan

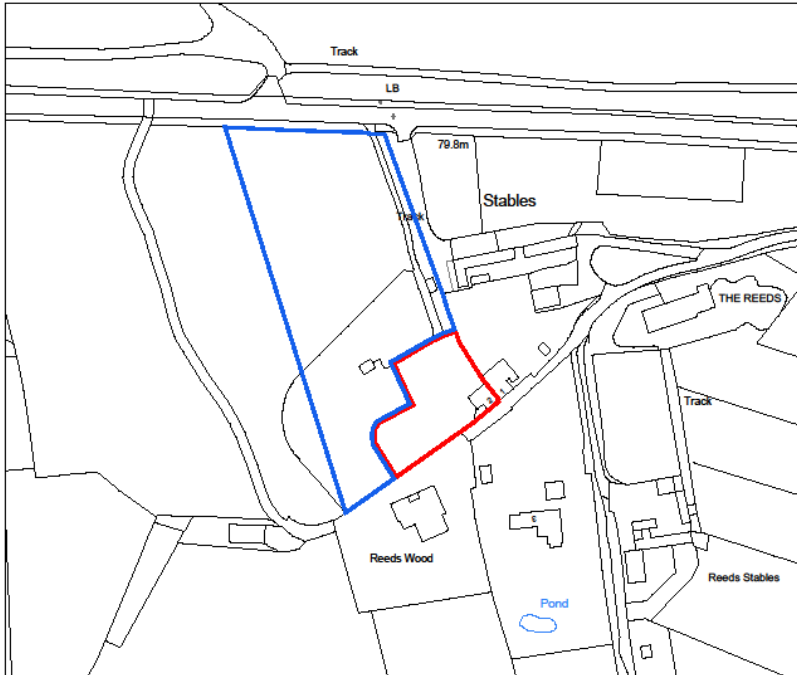


© Crown copyright 2021 Ordnance Survey 100053143

 


 
MICHAEL COWLEY ASSOCIATES CHARTERED ARCHITECTS			
PROJECT: 2 The Reeds, Reeds Road, Tilford, Surrey, GU10 2DJ		DATE: 04.21	SCALE: 1:1250
DRAWING TITLE: Site Location Plan		DRAWN BY: AS	DATE: 15/06/2021

1560/OS-01

2. Site Plan

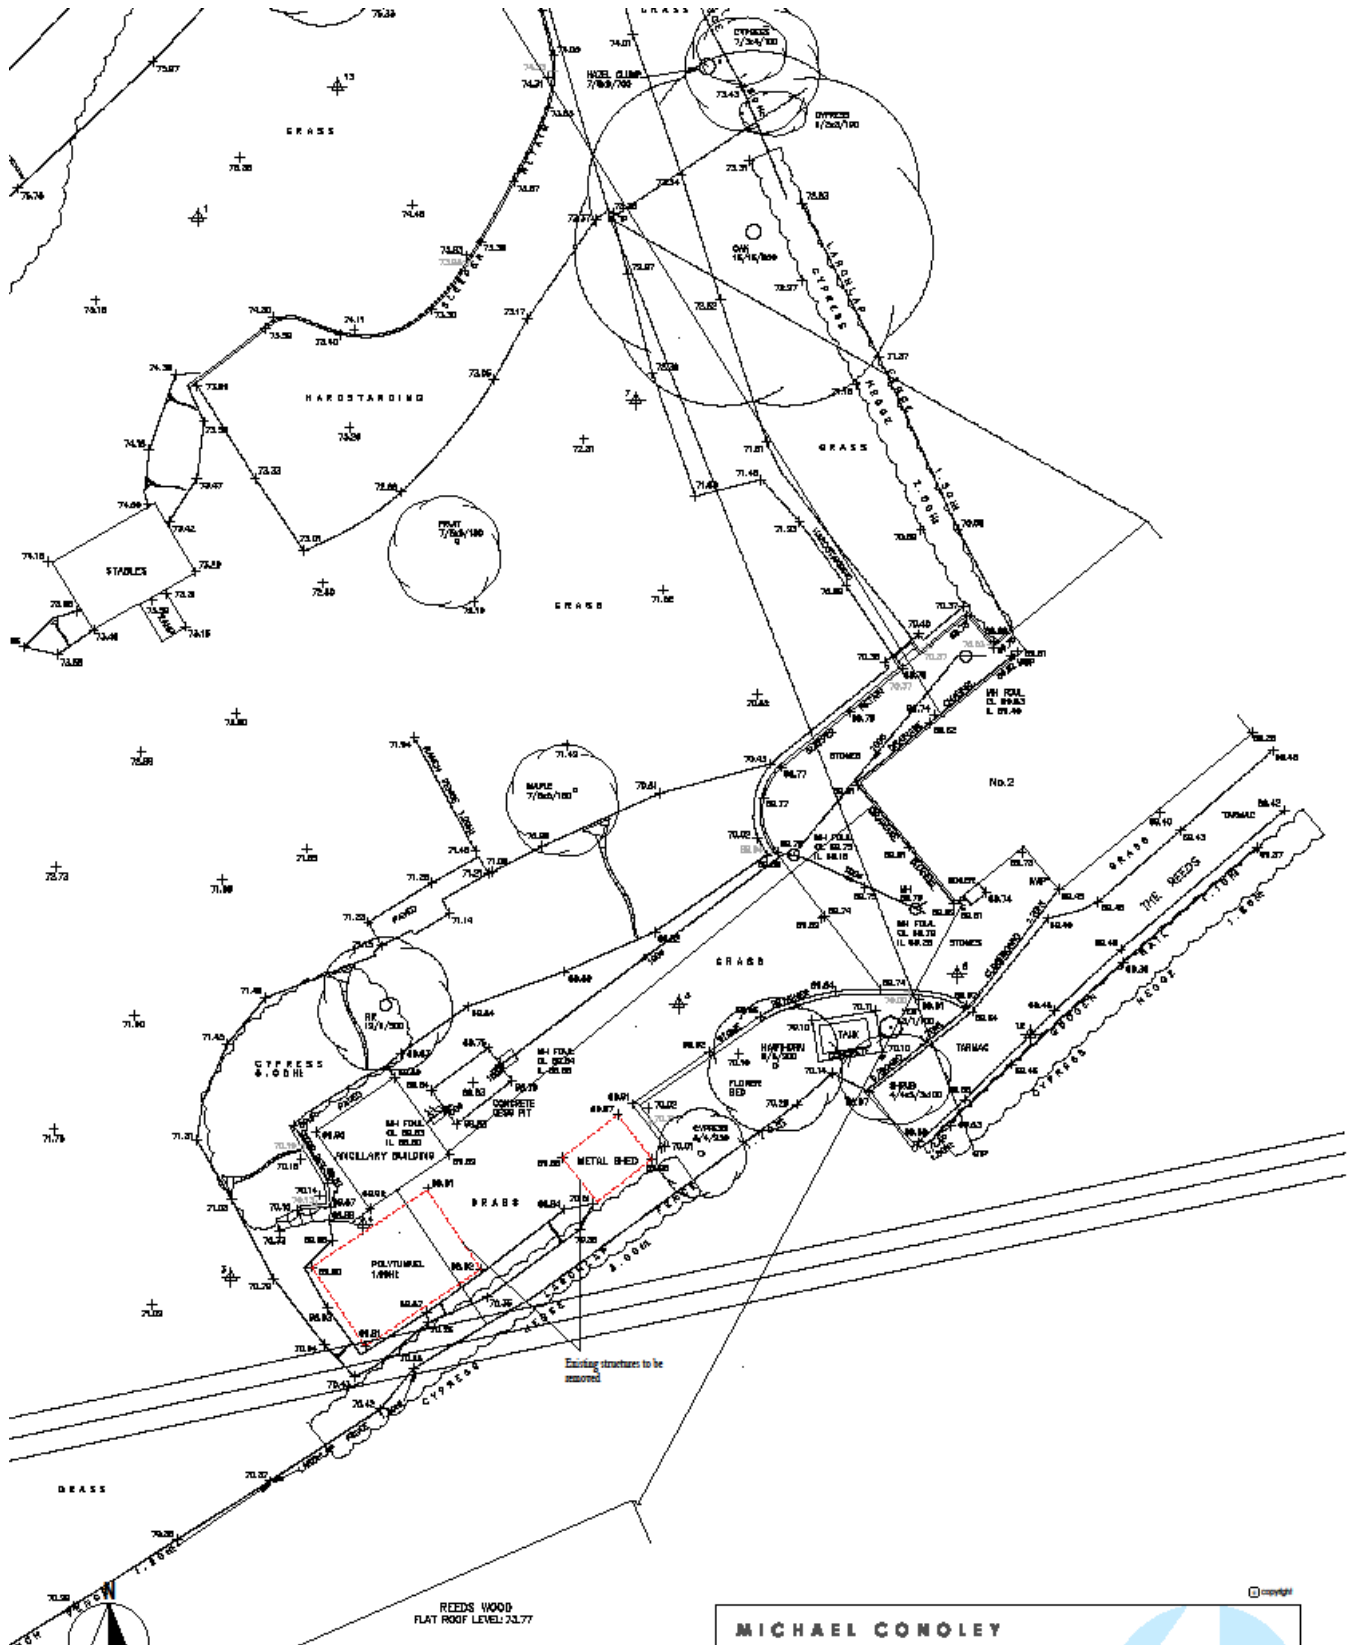

		MICHAEL CONOLEY ASSOCIATES CHARTERED ARCHITECTS	
		PROJECT: Ancillary Building at 2, The Reeds, Reeds Road, Tilford, Surrey GU10 2DJ	SCALE: 1:200
DRAWING TITLE: Proposed Site Plan		DRAWING NUMBER: 1560/P-201	



3. Elevations

