


See drg. no. 0636-03 and 04 for details

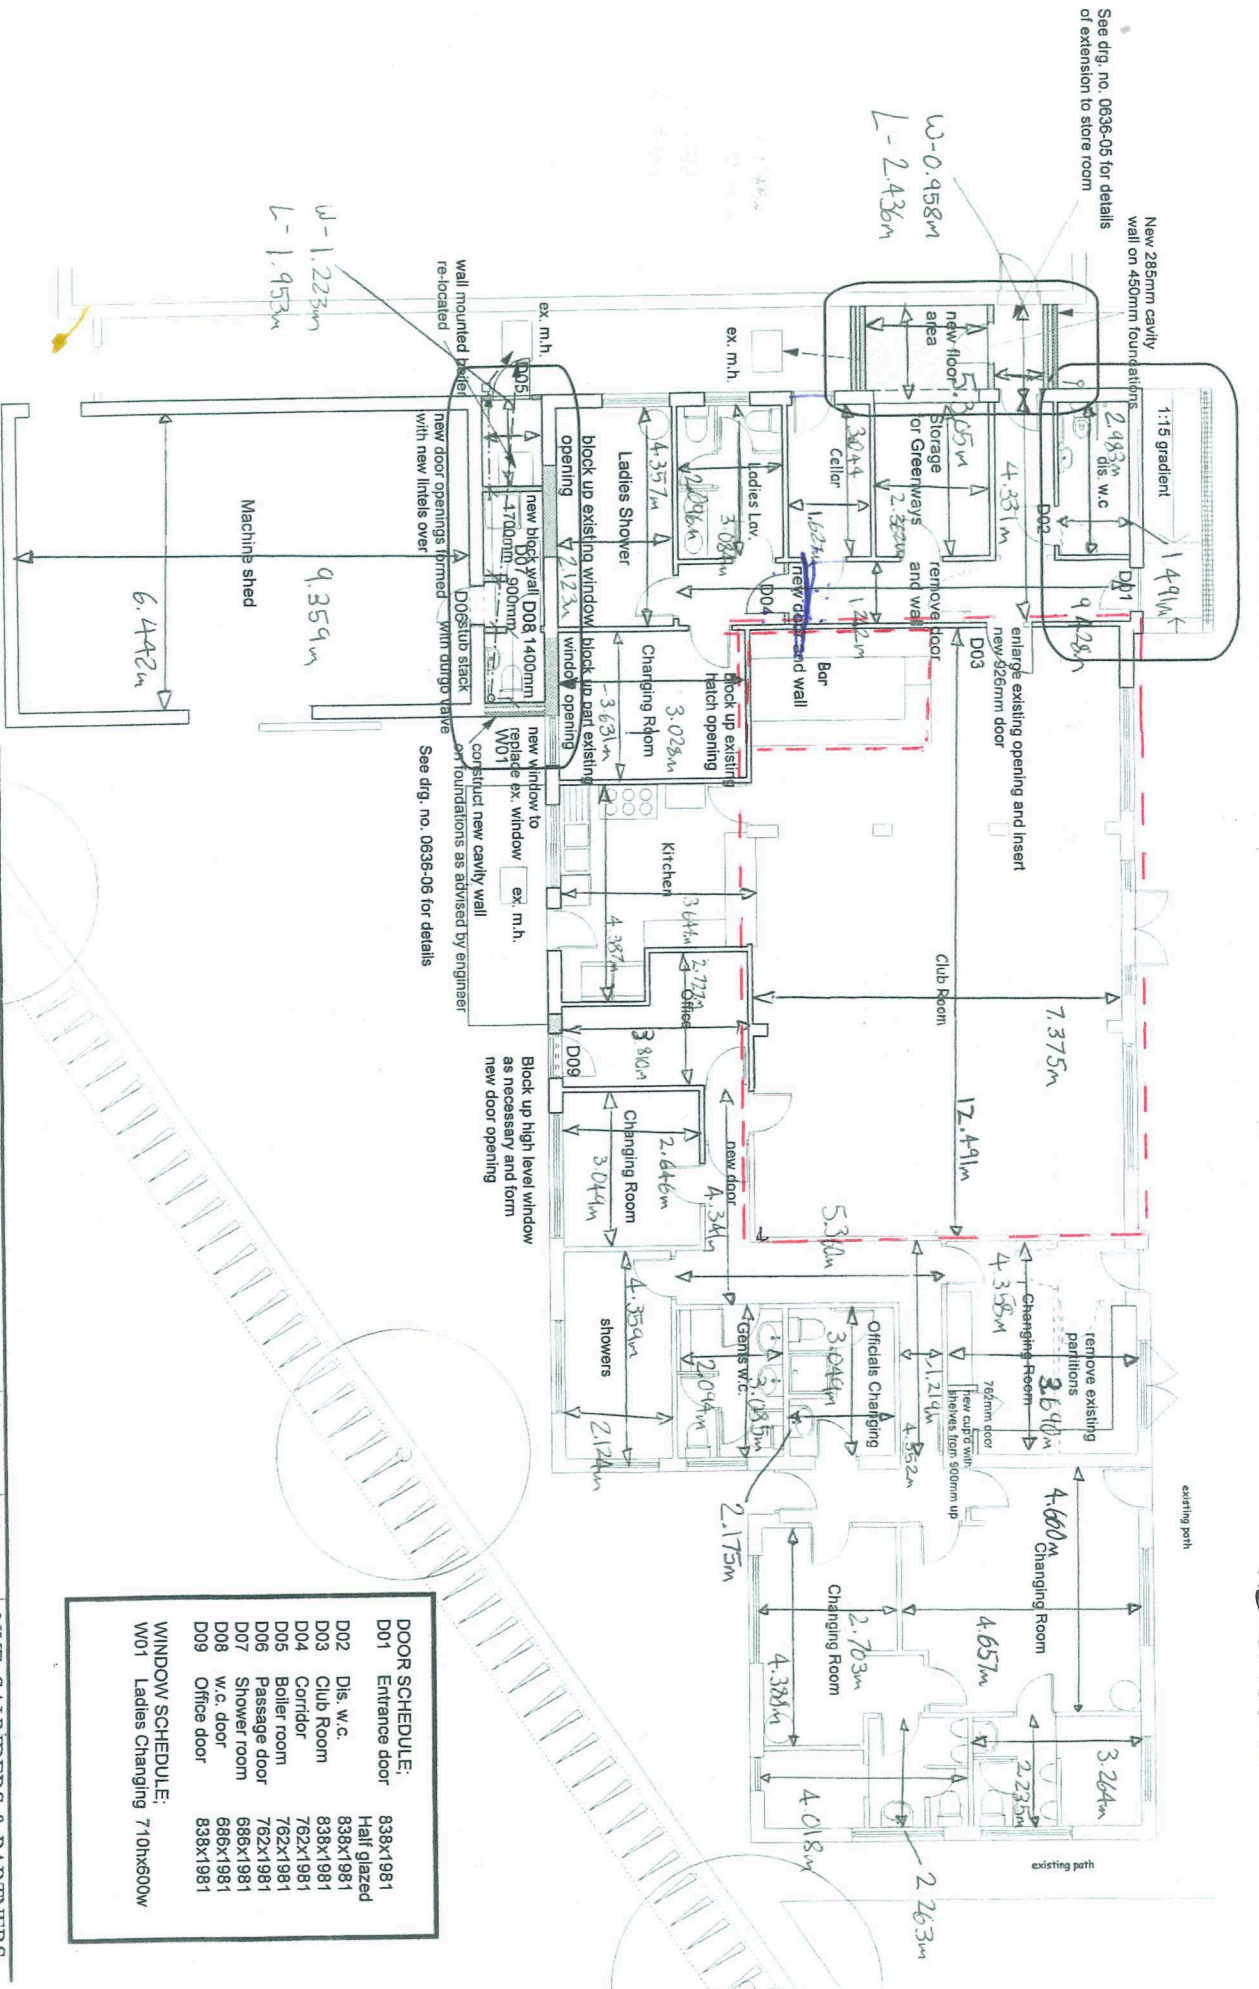

area to be raised

SNOXHALL PAVILION, SNOXHALL FIELDS, CRANLEIGH

dra. no. 0636-02
scale 1:100
date June 07

NYE, SAUNDERS & PARTNERS ARCHITECTS
Nova House, The Common, Cranleigh, Surrey GU6 8RX
Tel: 01483 271900 Fax: 01483 274555

DOOR SCHEDULE:	
D01	Entrance door 838x1981
D02	Dis. w.c. Half glazed 838x1981
D03	Club Room 838x1981
D04	Corridor 762x1981
D05	Boiler room 762x1981
D06	Passage door 762x1981
D07	Shower room 686x1981
D08	w.c. door 686x1981
D09	Office door 838x1981

WINDOW SCHEDULE:	
W01	Ladies Changing 710hx600w