


Rev	Description	Date	By
A	Structural Beam B2 revised	05/04/23	AA

Global Consolidated Contractors
 A. J. THORNTON, ARCHITECT, LONDON W1J 7JG. T. 0207 4639 7414
 E. info@globalcc.co.uk W. www.globalcc.co.uk

Project Title
 THE WHEATSHEAF
 GREYSWOOD ROAD, HASLEMERE
 GU27 2DE

Drawing Title
 PROPOSED GROUND FLOOR PLAN

Date	Scale	Drawn
AUG 23	1:100@A3	AA
Job No.	Dep. No.	Rev.
22-004-L	P-010	0

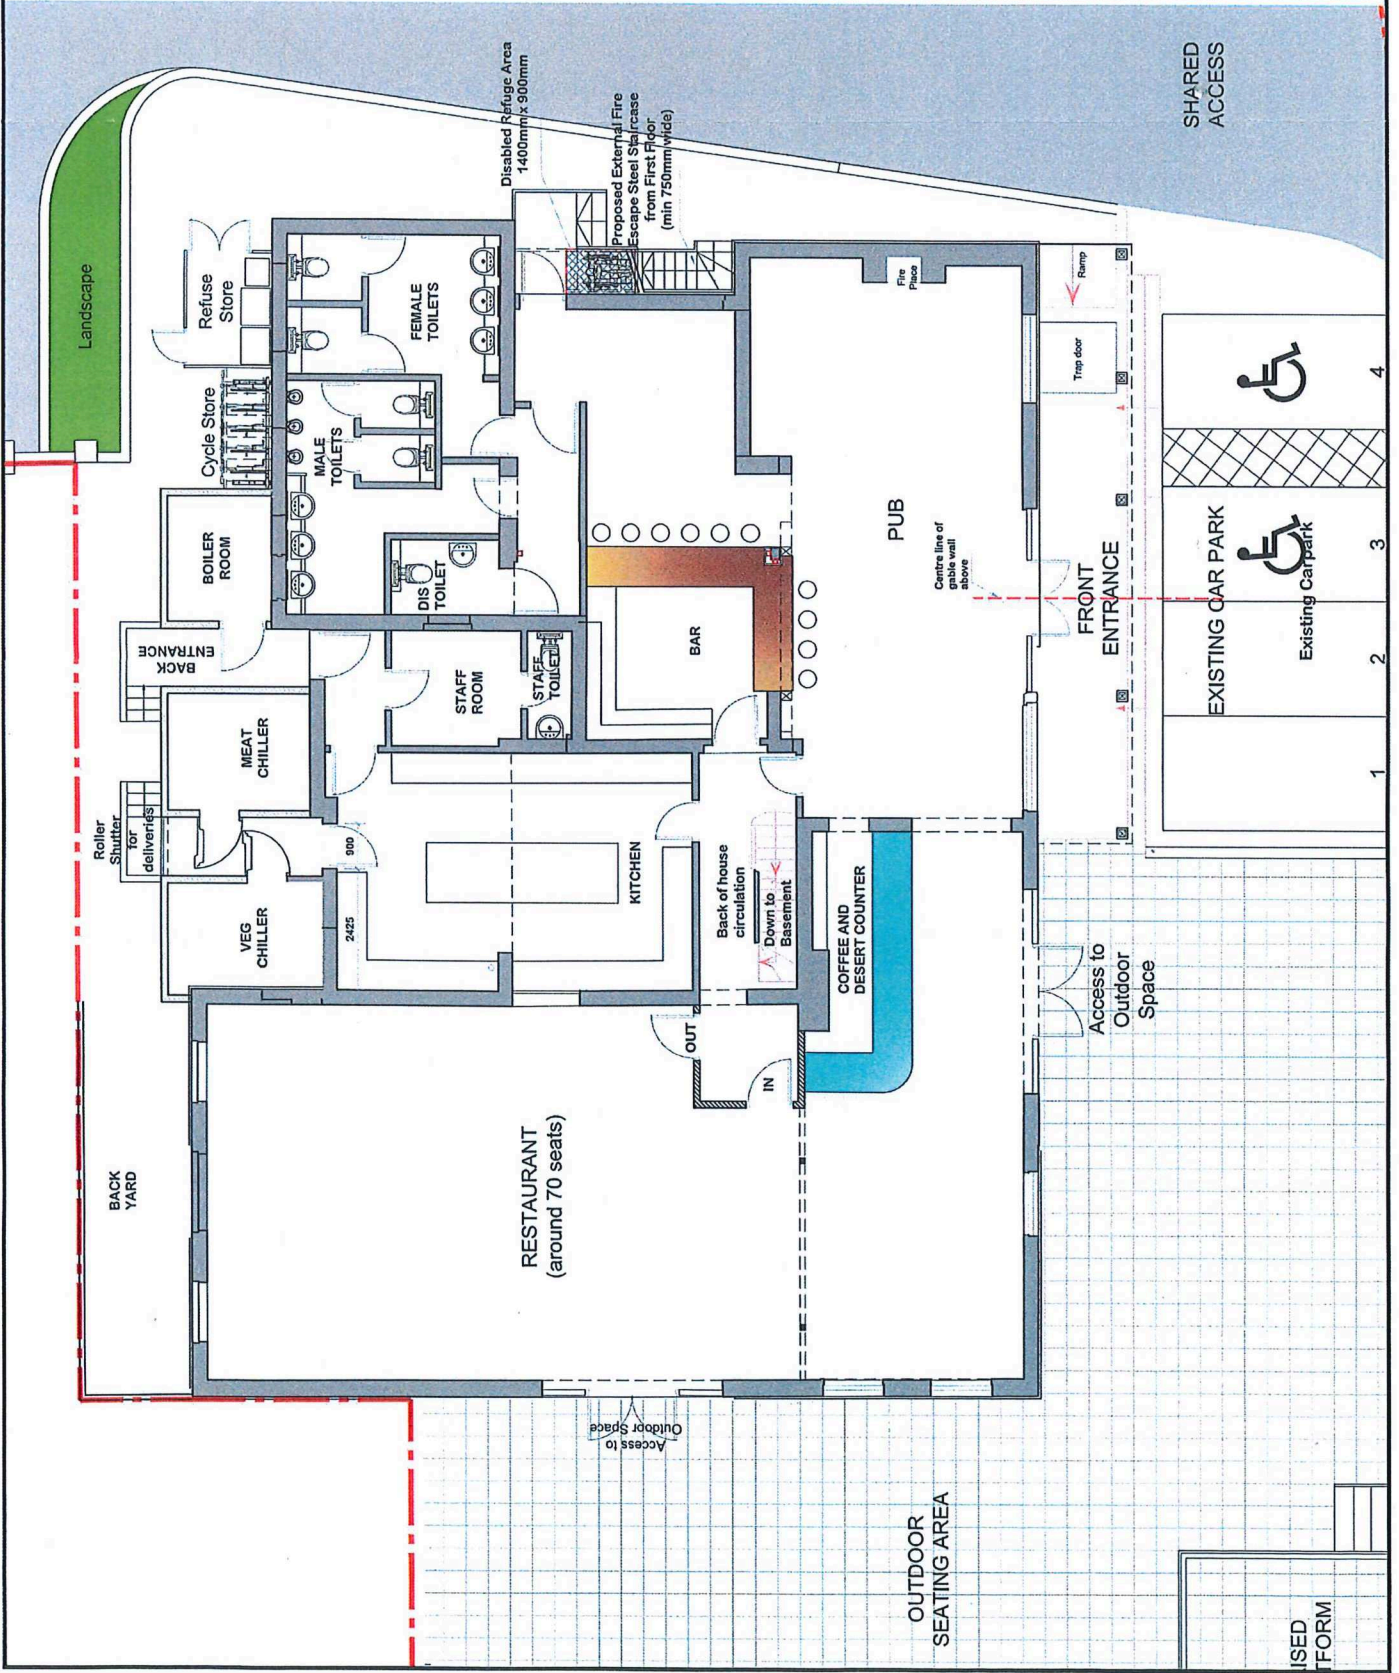

SHARED ACCESS




EXISTING CAR PARK



Existing Carpark

1 2 3 4

USED FORM

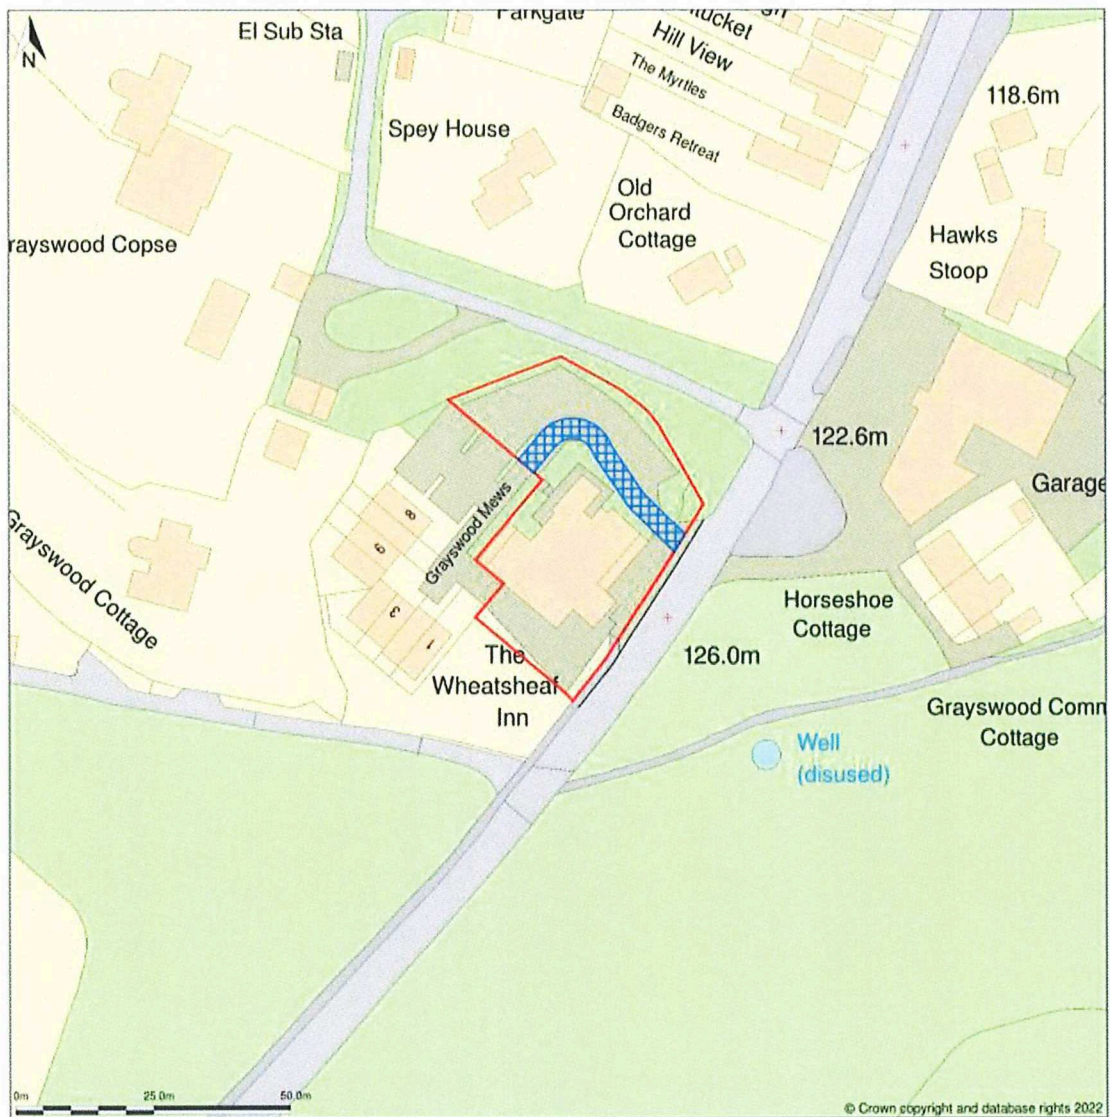

LOCATION PLAN Scale 1:1250