

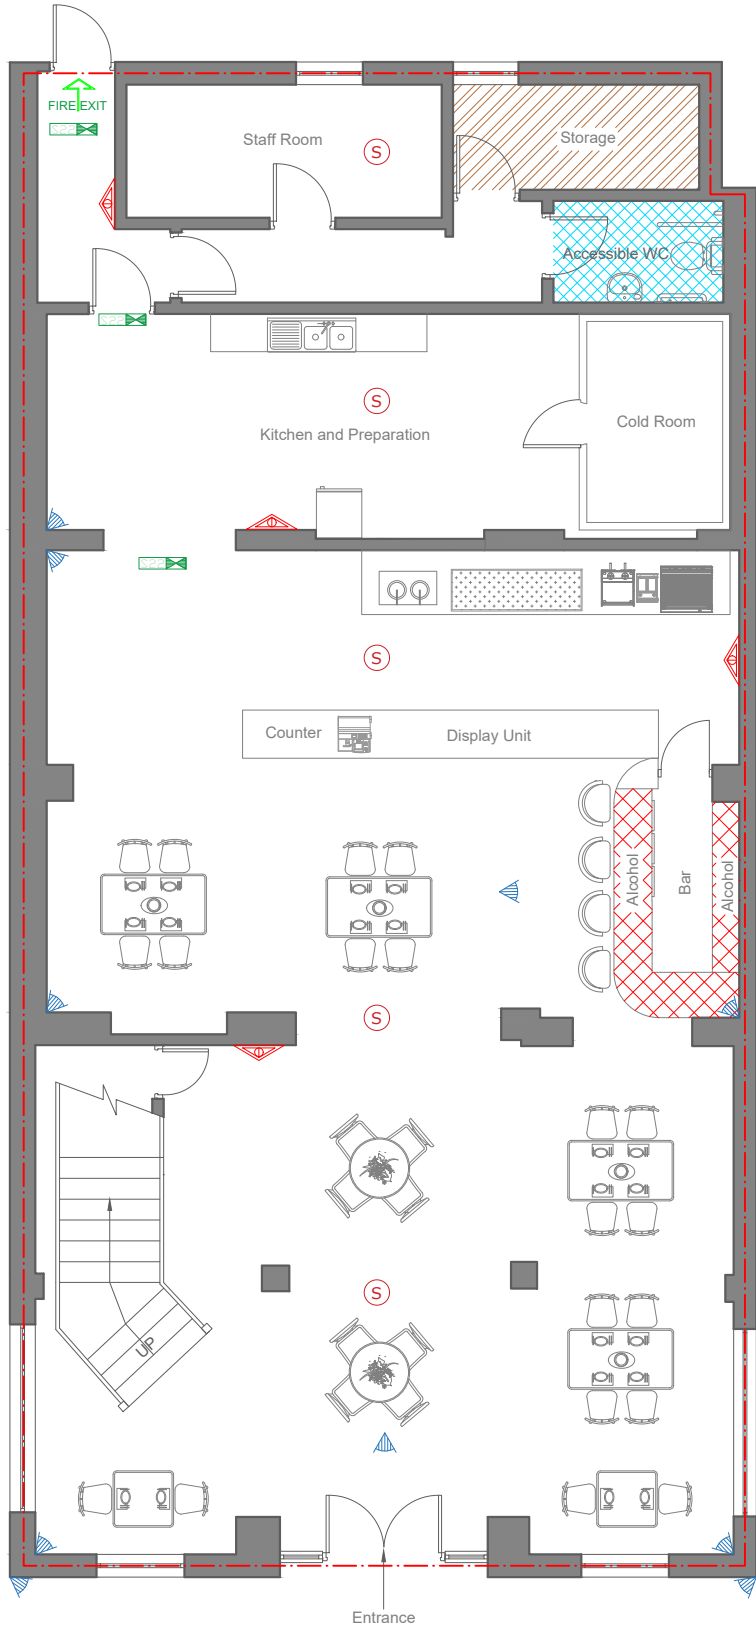


Notes

- 1- This drawing is not for construction.
- 2- All dimensions are to be checked on site and the architect is to be informed of any discrepancies before construction commences.
- 3- All references to drawings refer to current revision of that drawing.
- 4- The drawings are ADA GROUP property and should not be copied, reproduced or disclosed without written permission.

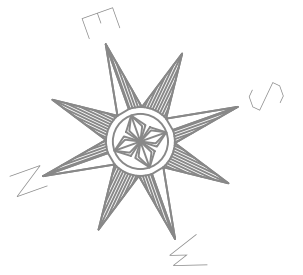

Ground Floor Plan

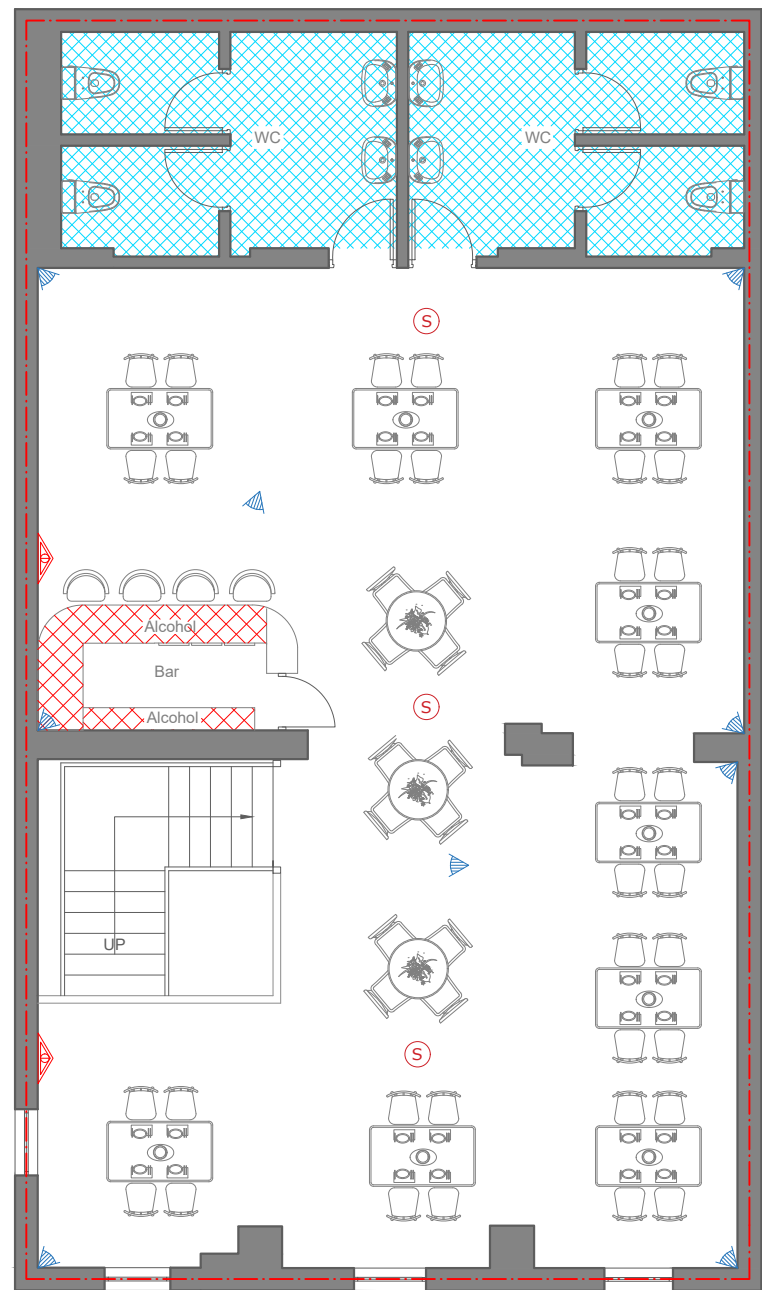

First Floor Plan

DRAWING SYMBOL KEY

- AMBIT OF PREMISES
- ALCOHOL
- STORAGE
- WC AREA
- SMOKE DETECTOR
- CCTV
- INTERNALLY ILLUMINATED FIRE ESCAPE SIGN
- FIRE EXTINGUISHER
- FIREEXIT

ADDRESS
Unit 15, 6 Lion and Lamb Yard, Farnham GU9 7LL

PROJECT
Ground and First Floor Plan

CLIENT

REV

SHEET
1/1

DATE
05/04/2022

REFERENCE NUMBER
LA-0504-GFFP

SCALE
1/100 @A3

DRAWN BY
N.O.

CHECKED BY

ADA GROUP
453 West Green Road
London N15 3PW
info@adagroup.org.uk
0208 881 7466

