
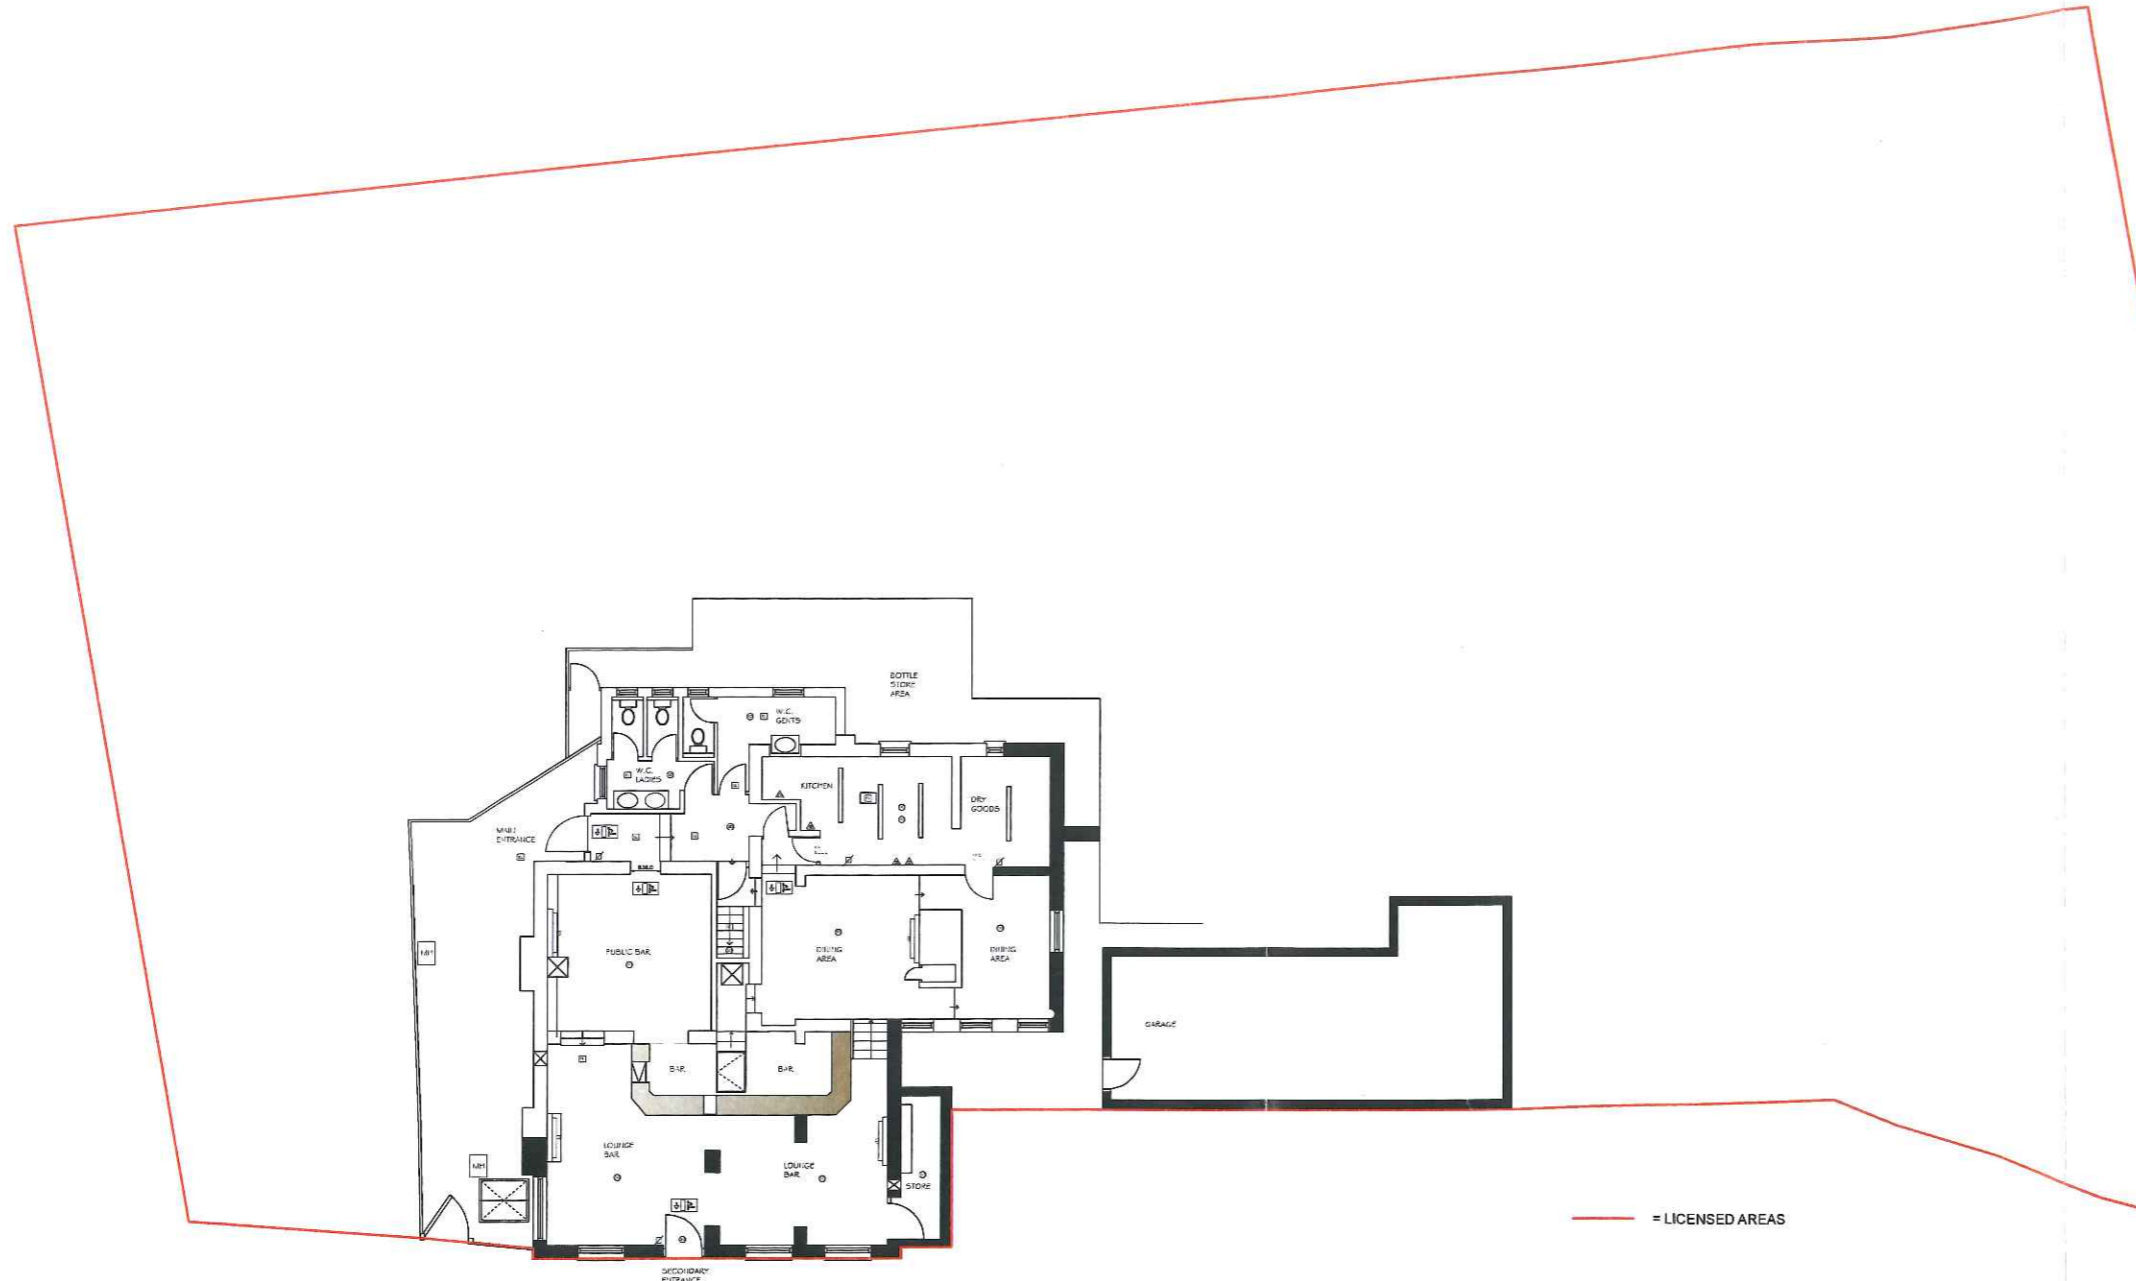


ALL DIMENSIONS TO BE CHECKED & VERIFIED ON SITE

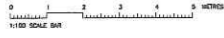

EXISTING SITE PLAN 1:100

**NOTES**

Floor Plans have been prepared for 'Licensing' purpose only and not intended for use under Planning or Building Control Applications

Drawings produced using third party & basic survey notes - all dimensions to be checked verified on site.

Project  
**The Fox Inn Public House**  
 21 Frensham Road  
 Lower Bourne Road, Farnham  
 Surrey, GU10 3PH

Client  
 Marshall Eaton

Title  
**Existing Site Plan**





Little London  
 Witley, Surrey  
 GU8 5QY  
 T: 01428 684170  
 M: 07795 483448

Scale	as noted @ A1 Paper Size
Date	November 2016
Drawn	RF/JS
Checked	js
Status	Existing
Drawing No 2016-11-200-04	Status Revision E

Existing

ALL DIMENSIONS TO BE CHECKED & VERIFIED ON SITE

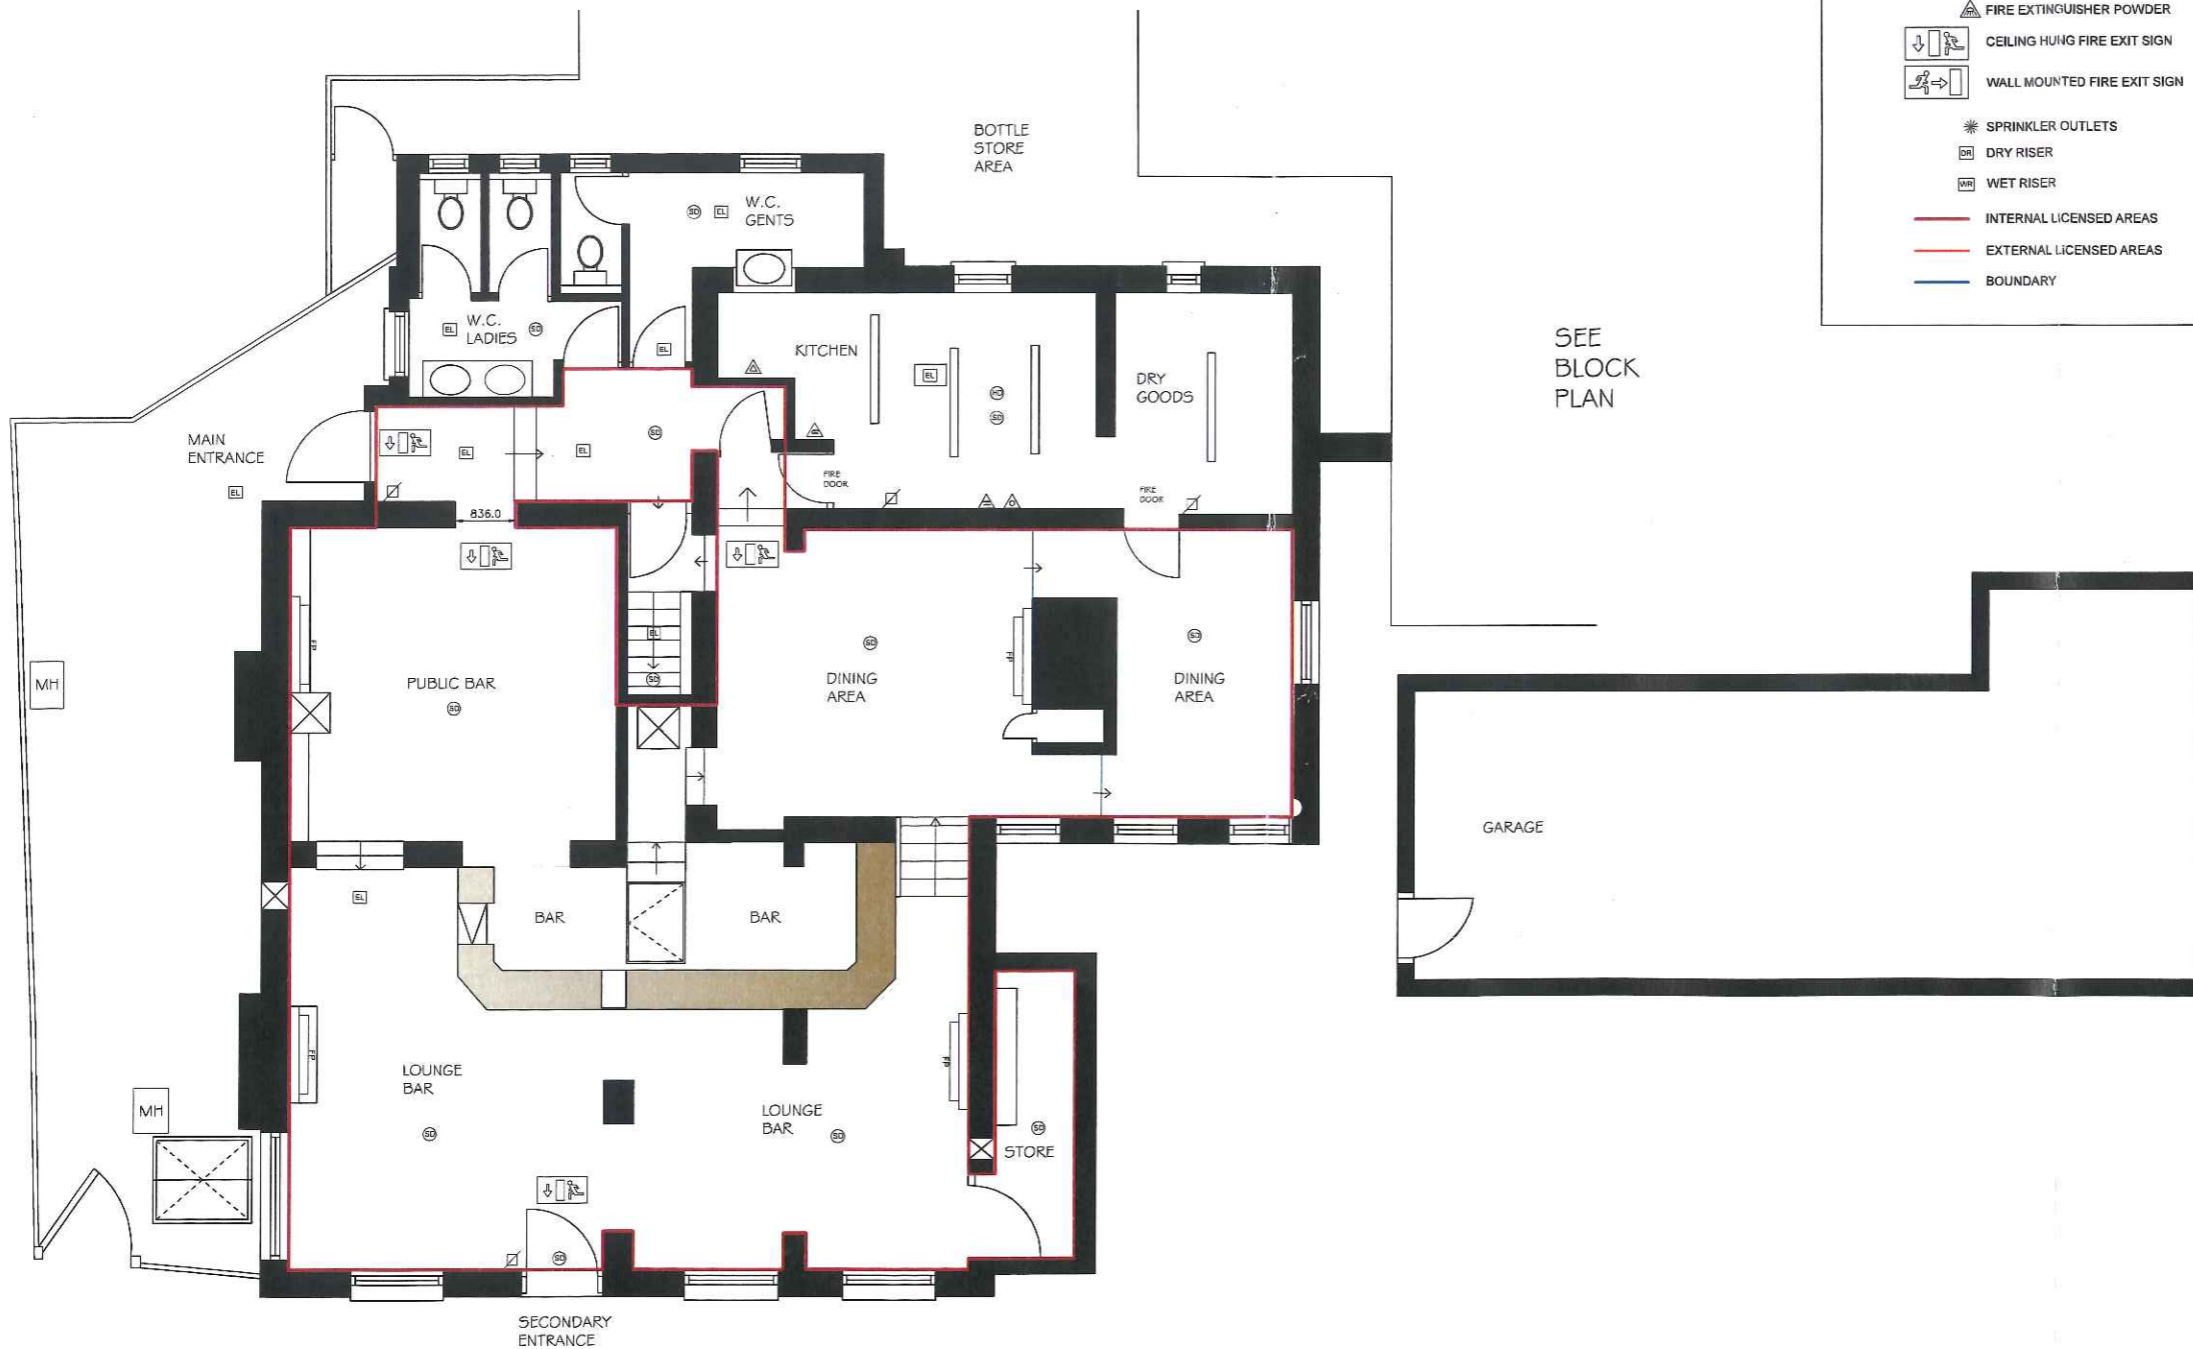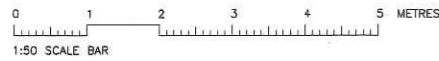

EXISTING GROUND FLOOR PLAN 1:50

KEY

- FIRE PLACE
- BOILER
- EMERGENCY LIGHT
- DISTRIBUTION BOARD
- LINKED SMOKE DETECTOR
- LINKED HEAT DETECTOR
- FIRE ALARM SOUNDER
- BREAK GLASS CALL POINT
- INTRUDER DETECTOR
- WATER FIRE EXTINGUISHER
- FIRE BLANKET IN CONTAINER
- FOAM EXTINGUISHER
- CARBON DIOXIDE FIRE EXTINGUISHER
- FIRE EXTINGUISHER POWDER
- CEILING HUNG FIRE EXIT SIGN
- WALL MOUNTED FIRE EXIT SIGN
- SPRINKLER OUTLETS
- DRY RISER
- WET RISER
- INTERNAL LICENSED AREAS
- EXTERNAL LICENSED AREAS
- BOUNDARY

SEE BLOCK PLAN

NOTES

Floor Plans have been prepared for 'Licensing' purpose only and not intended for use under Planning or Building Control Applications

Drawings produced using third party & basic survey notes - all dimensions to be checked verified on site.

Project  
The Fox Inn Public House  
21 Frensham Road  
Lower Bourne Road, Farnham  
Surrey, GU10 3PH

Client  
Marshall Eaton

Title  
Existing Ground Floor Plan



Little London  
Witley, Surrey  
GU8 5QY  
T: 01428 584170  
M: 07795 483448

Scale	as noted @ A1 Paper Size
Date	November 2016
Drawn	RF/JS
Checked	js
Status	Existing
Drawing No 2016-11-200-01	Status Revision E

Existing

**DRAFT**



BLOCK PLAN 1:200

NB: Please note the accuracy and position of any boundary or public sewer lines services within this extract cannot be guaranteed. No liability of any kind is accepted by W/S Design for any error or omission.

**NOTES**

Floor Plans have been prepared for 'Licensing' purpose only and not intended for use under Planning or Building Control Applications  
 Drawings produced using third party & basic survey notes - all dimensions to be checked verified on site.

**Project**  
 The Fox Inn Public House  
 21 Frensham Road  
 Lower Bourne Road, Farnham  
 Surrey, GU10 3PH  
**Client**  
 Marshall Eaton  
**Title**  
 Existing Block Plan



Unit: Metric  
 018 528 5077  
 T. 0775 853449  
 M. 0775 853449

Scale	as noted @ A1 Paper Size
Date	November 2016
Drawn	RF/JS
Checked	js
Status	Existing
Drawing No	2016-11-200-03
	E Status Revision