



ALL DIMENSIONS TO BE CHECKED & VERIFIED ON SITE

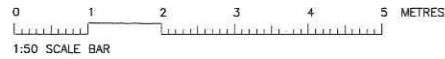

**KEY**

- FIRE PLACE
- BOILER
- EMERGENCY LIGHT
- DISTRIBUTION BOARD
- LINKED SMOKE DETECTOR
- LINKED HEAT DETECTOR
- FIRE ALARM SOUNDER
- BREAK GLASS CALL POINT
- INTRUDER DETECTOR
- WATER FIRE EXTINGUISHER
- FIRE BLANKET IN CONTAINER
- FOAM EXTINGUISHER
- CARBON DIOXIDE FIRE EXTINGUISHER
- FIRE EXTINGUISHER POWDER
- CEILING HUNG FIRE EXIT SIGN
- WALL MOUNTED FIRE EXIT SIGN
- SPRINKLER OUTLETS
- DRY RISER
- WET RISER
- LICENSED AREAS
- BOUNDARY

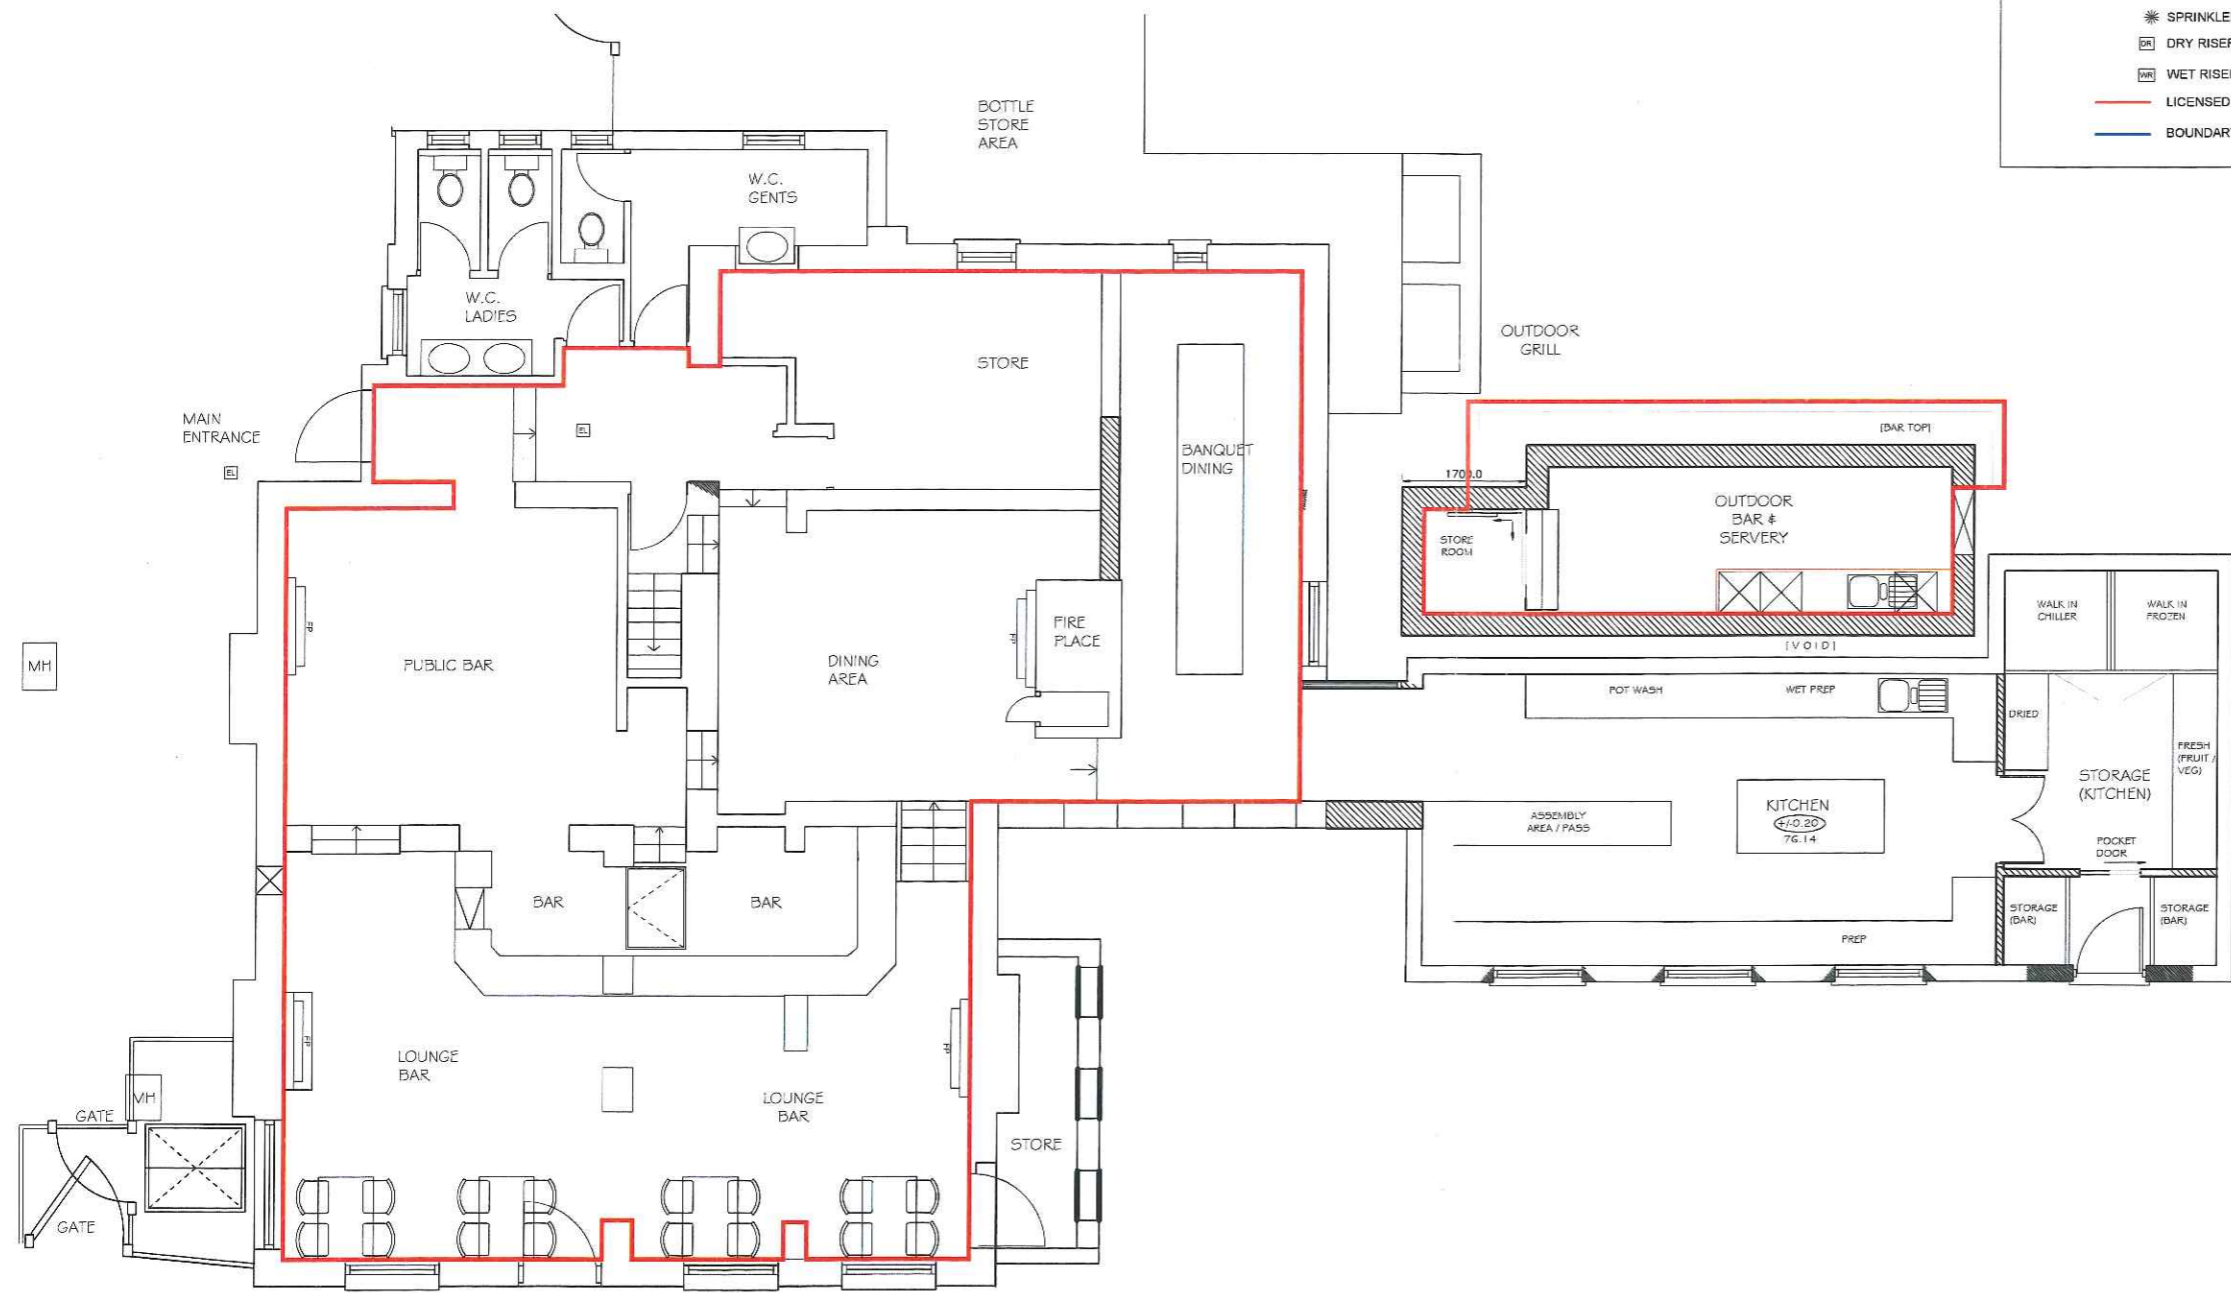

**NOTES**

Floor Plans have been prepared for 'Licensing' purpose only and not intended for use under Planning or Building Control Applications

Drawings produced using third party & basic survey notes - all dimensions to be checked verified on site.

**Amendments**

- REV G 28.09.17 as per client comments
- REV D 17.05.17 as per client comments
- REV C 09.05.17 as per client comments
- REV B 08.05.17 as per client comments

**Project**

The Fox Inn Public House  
21 Frensham Road  
Lower Bourne Road, Farnham  
Surrey, GU10 3PH

**Client**

Marshall Eaton

**Title**

Proposed Ground Floor Plan





Marshall Eaton  
Endeavour Place  
Coxbridge Business Park  
Farnham, Surrey  
GU10 5EH  
T: 01252 240005


Scale	as noted @ A1 Paper Size
Date	November 2016
Drawn	RF/JS
Checked	js
Status	Proposed
Drawing No 2016-11-200-05	Status P
	Revision G

PROPOSED GROUND FLOOR PLAN 1:50

ALL DIMENSIONS TO BE CHECKED & VERIFIED ON SITE

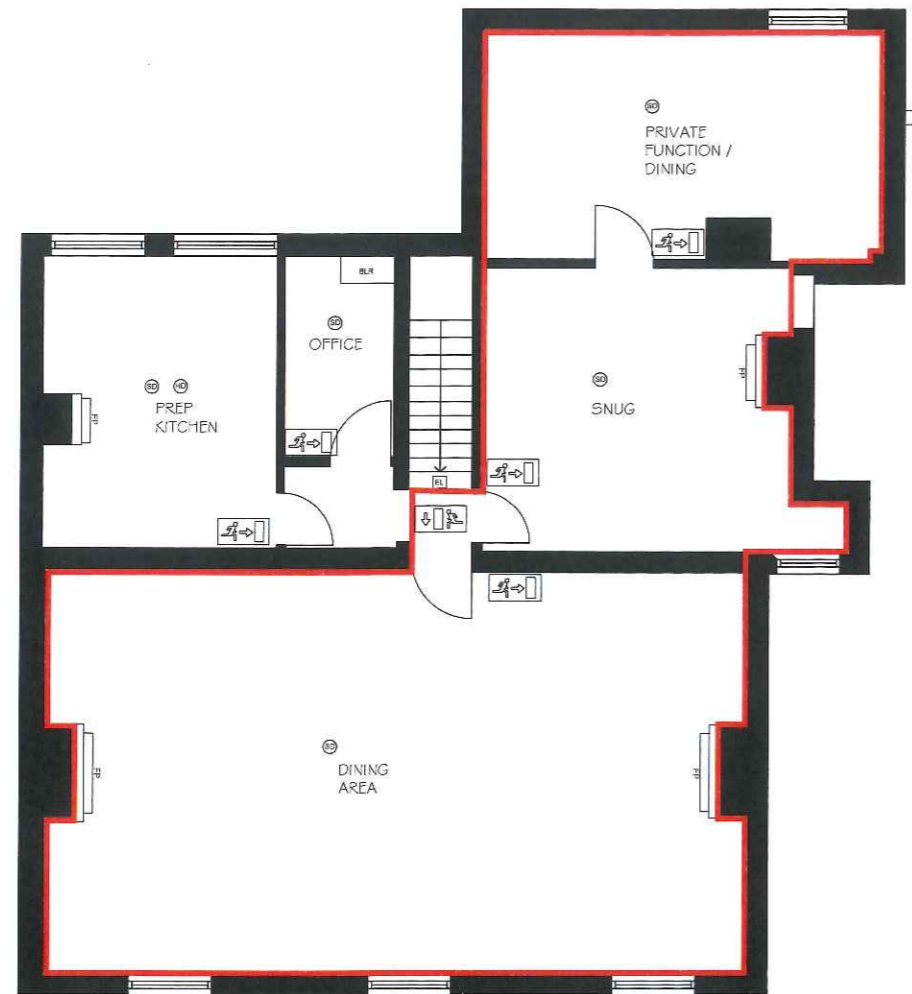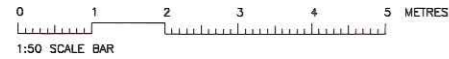

PROPOSED FIRST FLOOR PLAN 1:50

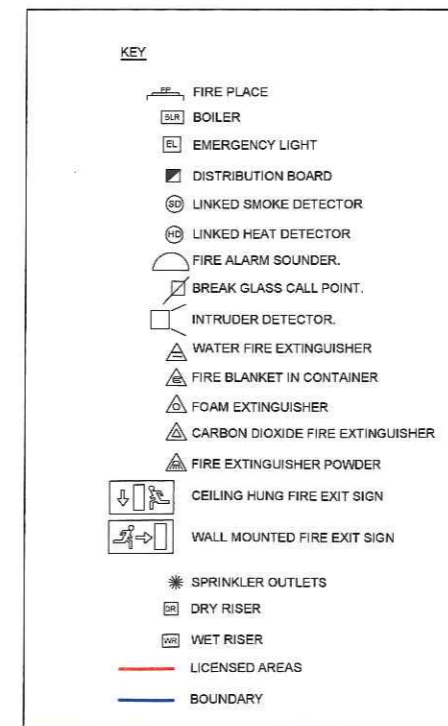

NOTES

Floor Plans have been prepared for 'Licensing' purpose only and not intended for use under Planning or Building Control Applications

Drawings produced using third party & basic survey notes - all dimensions to be checked verified on site.

Amendments  
**REV B 08.05.17** as per client comments

Project  
**The Fox Inn Public House**  
 21 Frensham Road  
 Lower Bourne Road, Farnham  
 Surrey, GU10 3PH

Client  
 Marshall Eaton



Title  
**Proposed First Floor Plan**



Little London  
 Witley, Surrey  
 GU8 5QY  
 T: 01428 684170  
 M: 07795 483448

Scale	as noted @ A1 Paper Size
Date	November 2016
Drawn	RF/JS
Checked	js
Status	Proposed
Drawing No 2016-11-200-06	Status P
	Revision B

ALL DIMENSIONS TO BE CHECKED & VERIFIED ON SITE

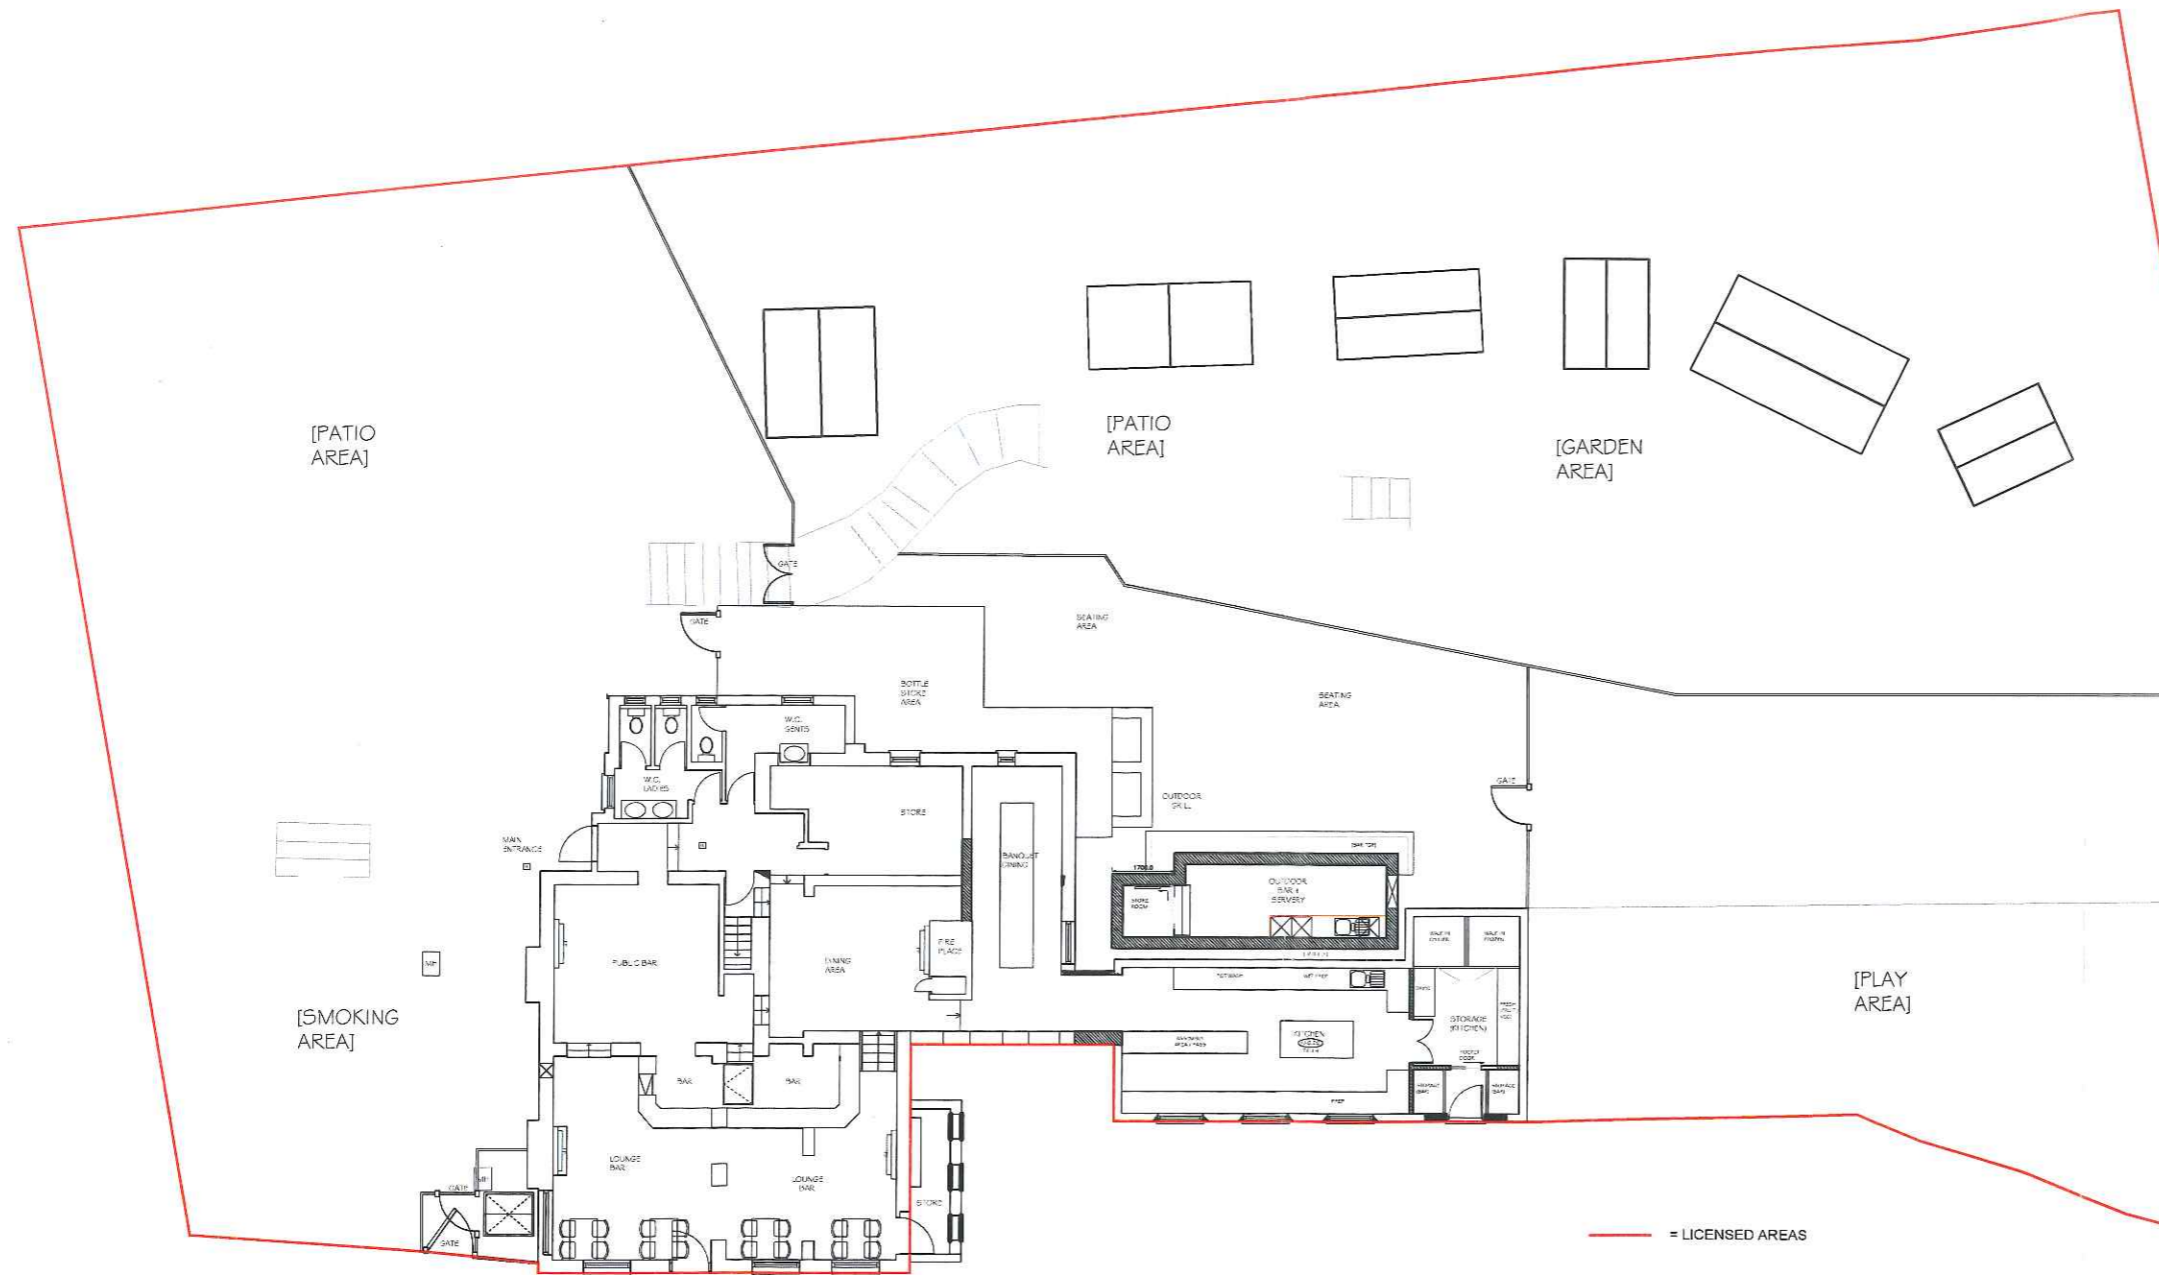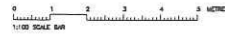

PROPOSED SITE PLAN 1:100

NOTES

Floor Plans have been prepared for 'Licensing' purpose only and not intended for use under Planning or Building Control Applications

Drawings produced using third party & basic survey notes - all dimensions to be checked verified on site.

Amendments

- REV G 28.09.17 as per client comments
- REV F 17.05.17 as per client comments
- REV E 09.05.17 as per client comments
- REV D 09.05.17 as per client comments
- REV C 08.05.17 as per client comments

Project

The Fox Inn Public House  
21 Frensham Road  
Lower Bourne Road, Farnham  
Surrey, GU10 3PH

Client

Marshall Eaton

Title

Proposed Site Plan



Marshall Eaton  
Endeavour Place  
Coxbridge Business Park  
Farnham, Surrey  
GU10 5EH  
T: 01252 240005

Scale	as noted @ A1 Paper Size
Date	September 2017
Drawn	RF/JS
Checked	js
Status	Proposed
Drawing No 2016-11-200-07	Status P
	Revision G