



GROUND FLOOR PLAN

SCALE 1:50
SCALE - 1:50
0 0.5 1.0 1.5 2.0 2.5 3.0 3.5 4.0 4.5 5.0 [m]

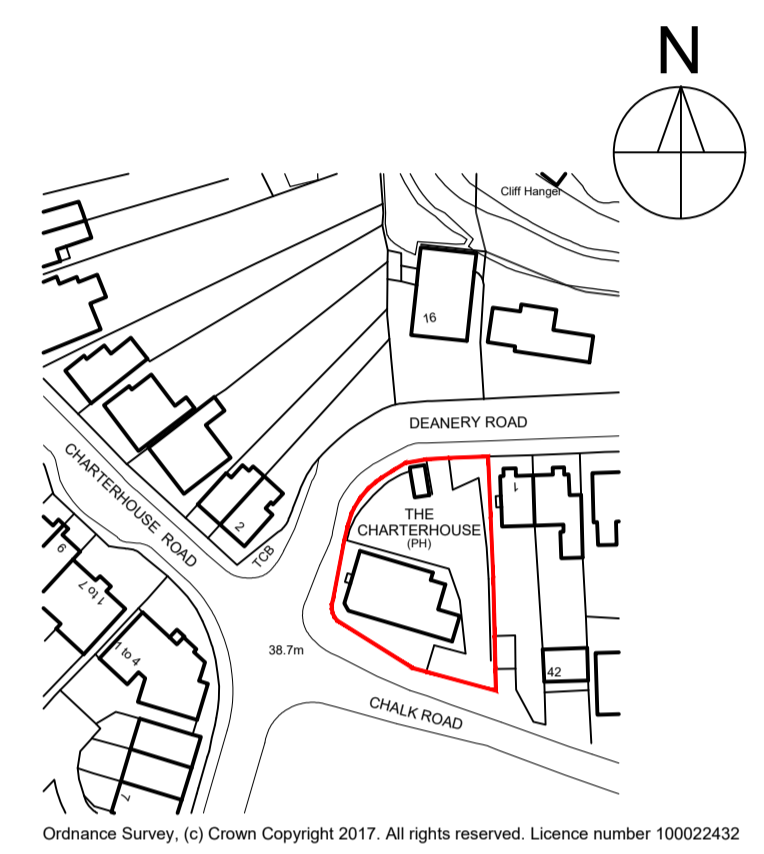

LOCATION PLAN
SCALE 1:1250

SCALE - 1:1250
0 20 40 60 80 100 [m]

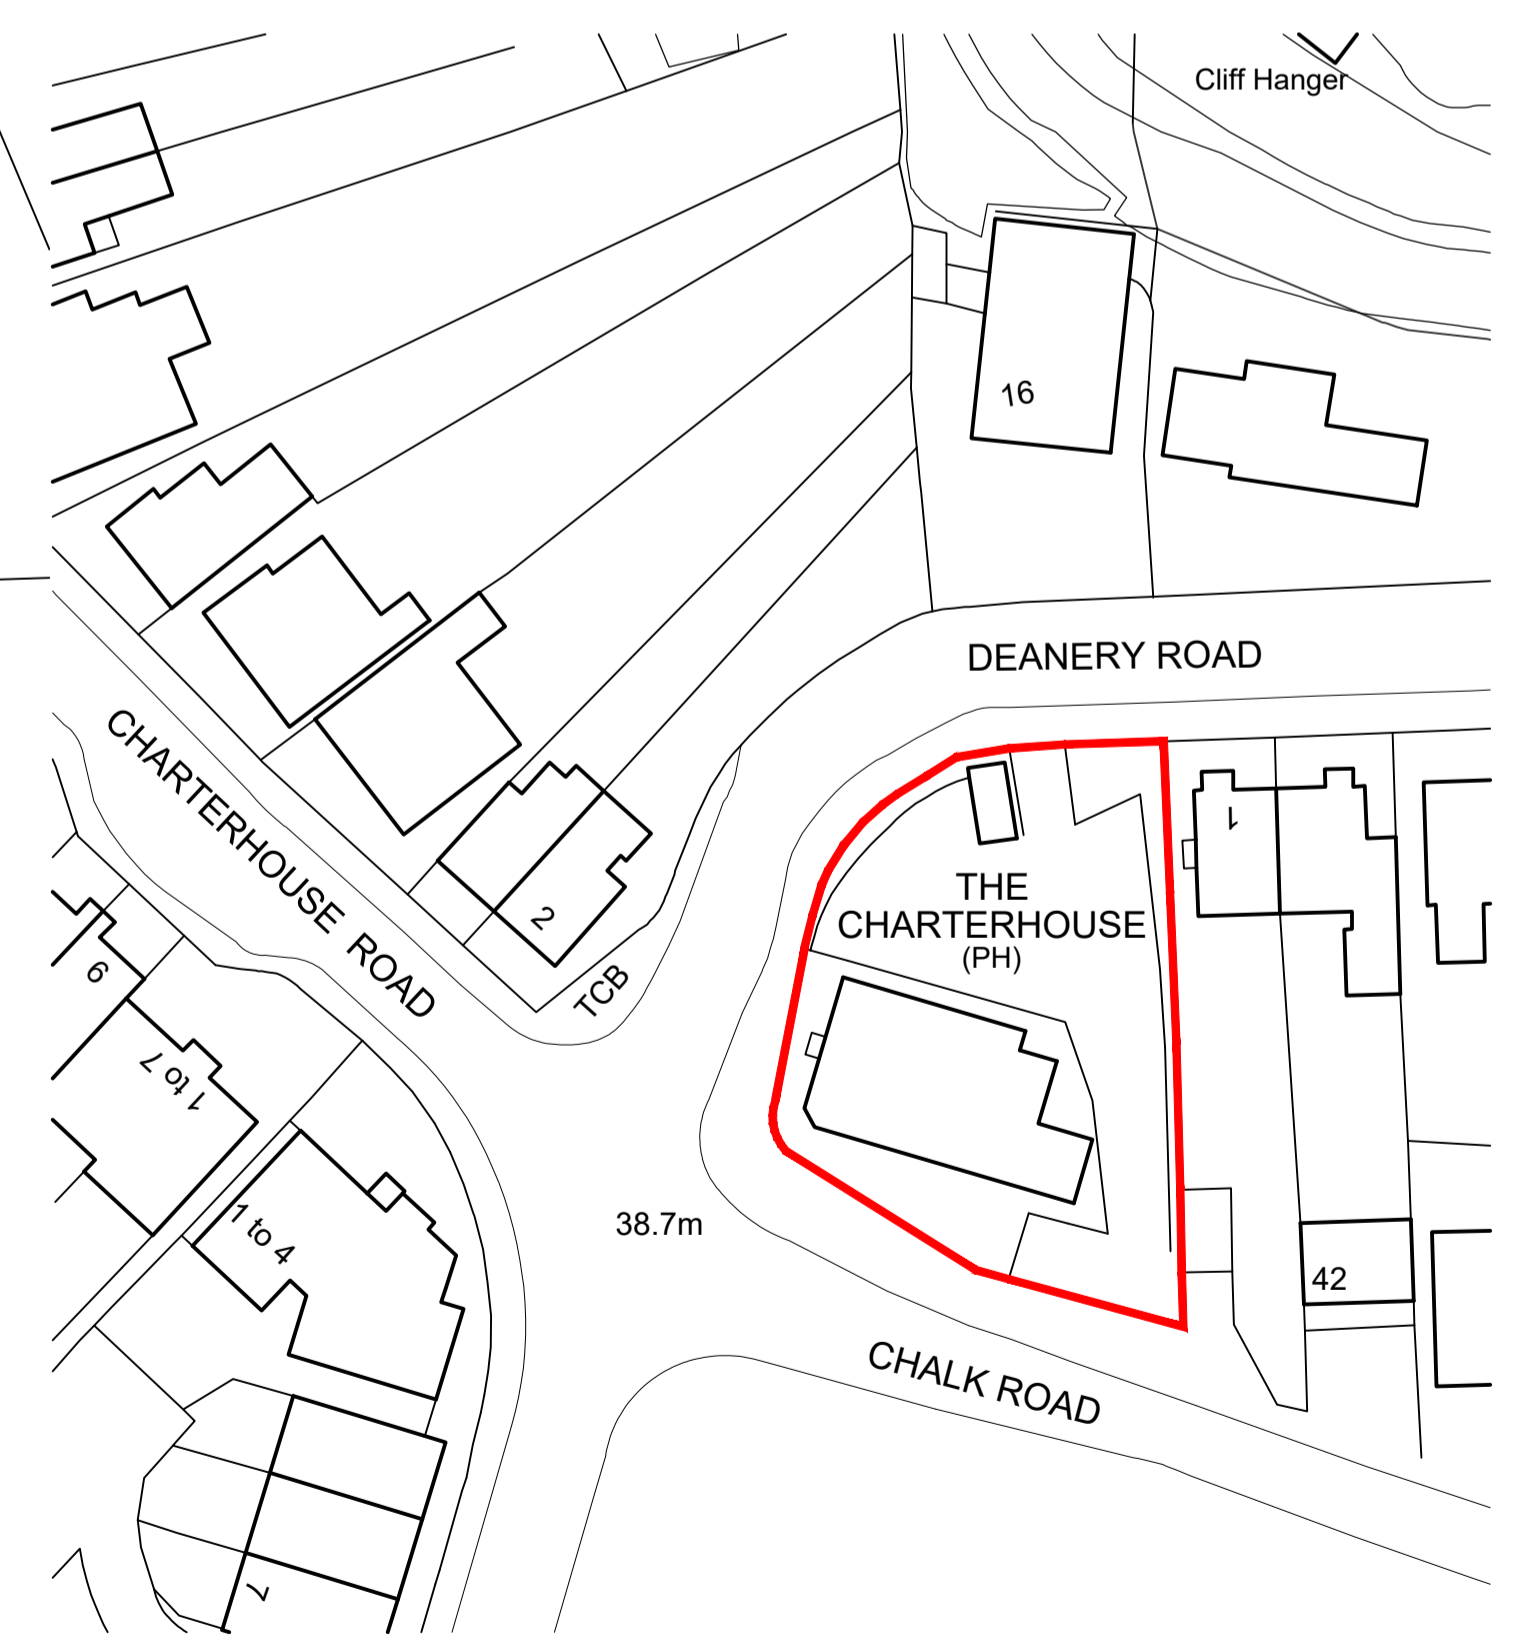

Ordnance Survey, (c) Crown Copyright 2017. All rights reserved. Licence number 100022432

BLOCK PLAN

SCALE 1:500
SCALE - 1:500
0 5 10 15 20 25 30 35 40 45 50 55 60 65 70 75 80 85 90 95 100 [m]

FIRE SAFETY KEY	
	3 HR MAINTAINED ILLUMINATED EMERGENCY EXIT SIGN
	3 HR MAINTAINED ILLUMINATED DIRECTIONAL EXIT SIGN
	FIRE ALARM INDICATOR PANEL - POSITION TO BE APPOINTED
	3 HR NON-MAINTAINED EMERGENCY LIGHT FITTING
	EXTERNAL EMERGENCY LIGHT
	SMOKE DETECTOR
	HEAT DETECTOR
	FIRE ALARM BREAK GLASS POINT
	FIRE ALARM SOUNDER (exact position TBA on site)
	BEACON LIGHT (FLASHING LIGHT TO INDICATE FIRE ALARM)
	DISABLED ALARM
	DISABLED ALARM INDICATOR
	FIRE BLANKET IN CONTAINER
	CARBON DIOXIDE FIRE EXTINGUISHER
	9 LITRE WATER EXTINGUISHER
	WET CHEMICAL EXTINGUISHER
	FOAM FIRE EXTINGUISHER

NOTE:
The Contractor is to check and verify all building and site dimensions, levels and sewer invert levels at connection points before work starts. This drawing must be read with and checked against any structural or other specialist drawings provided.
The Contractor is to comply in all respects with the current Building Regulations whether or not specifically stated on these drawings. This drawing is not intended to show details of foundation or ground conditions. Each area of ground relied upon to support the structure depicted must be investigated by the Contractor and suitable methods of foundation be provided.

Rev.	By	Date

Hollington
ARCHITECT AND DESIGN TEAM LTD
129 Alma Road, Bournemouth, Dorset, BH9 1AG
E-mail: office@hollington-architects.co.uk
Tel: 01202 531745
Fax: 01202 531775

Site
THE CHARTERHOUSE
GODALMING, SURREY

Title
LICENSING PLAN

Project Manager/Checked	Drawn By	Scale	Date
HADT	BH	1:50@A1	JULY'18
Arch./Des.	Drawing Number	Rev.	
HADT	18:42/03		