



HIGH STREET
3314

1500

EXTERNAL TRADING
18.5m²

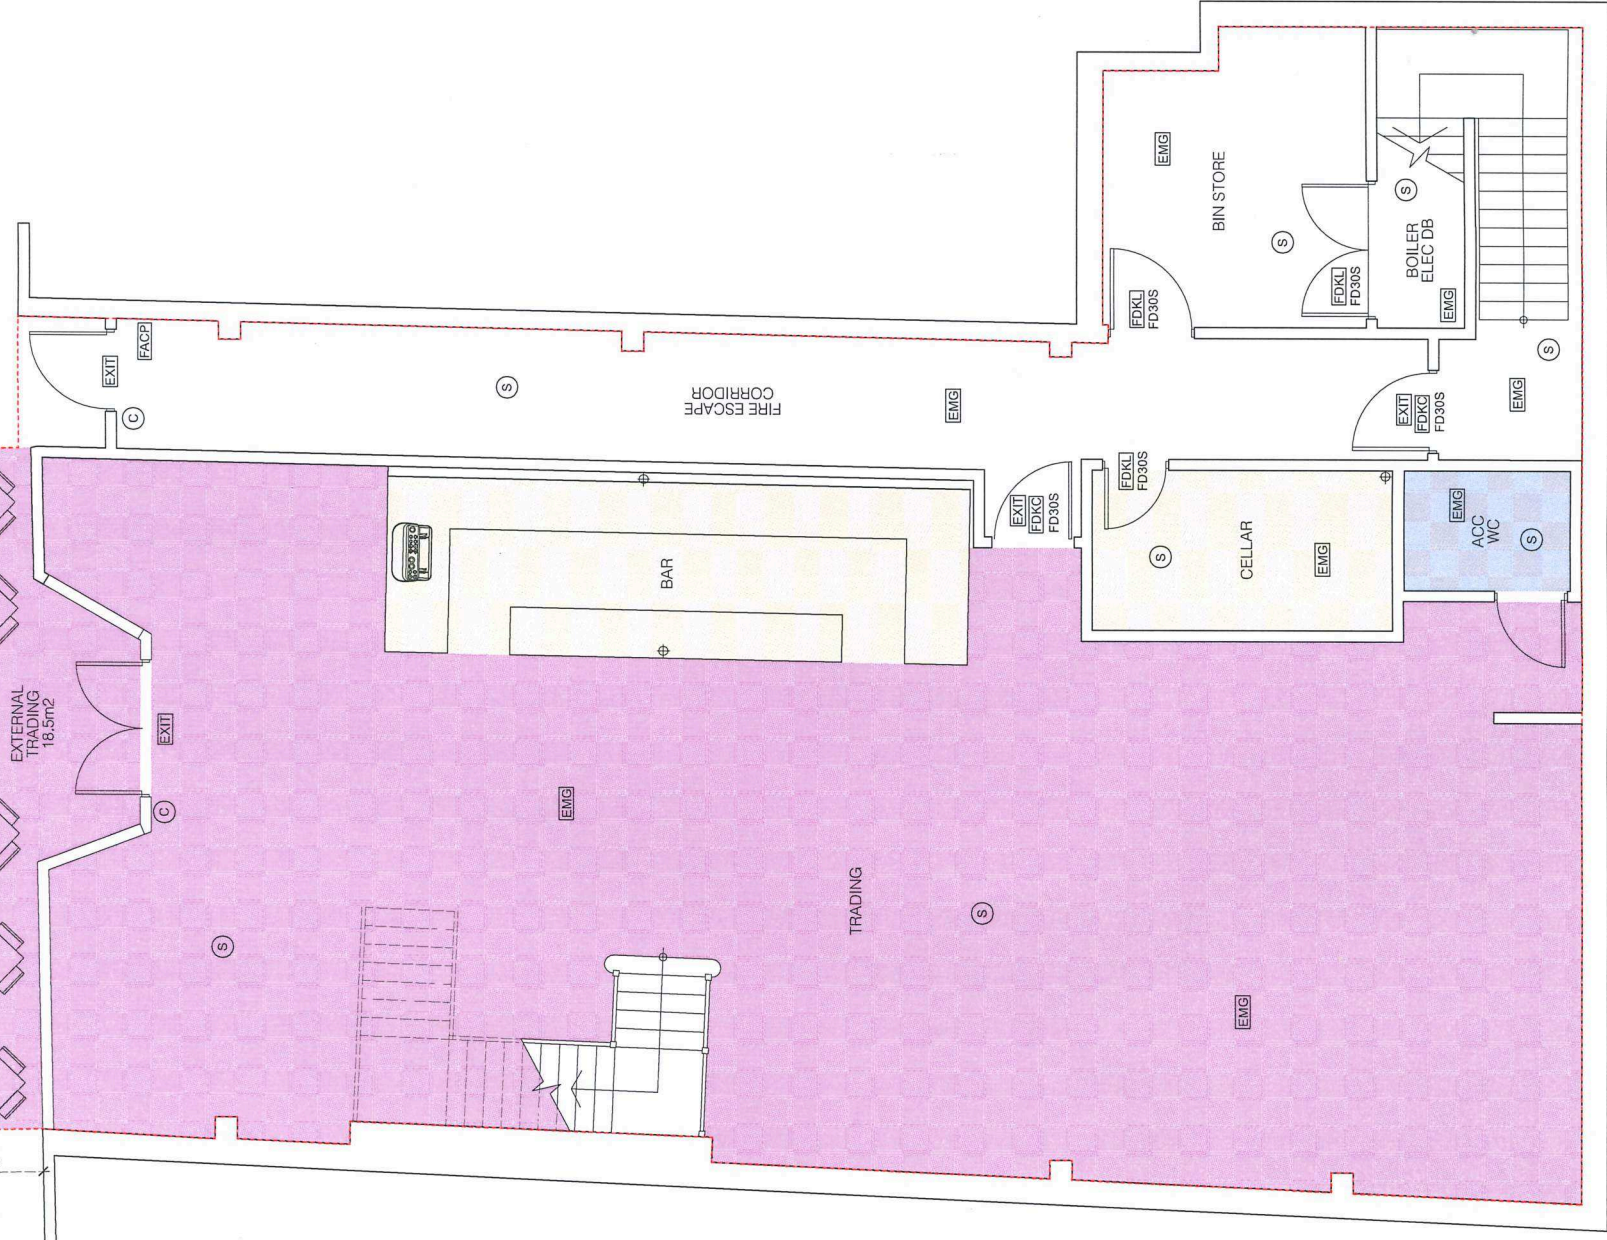

GROUND FLOOR PLAN - 1:50@A1, 1:100@A3

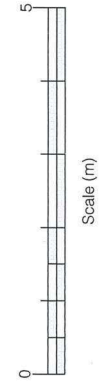

The entire premises is to be licensed for the sale of alcohol and the provision of late night refreshment.

LICENSING KEY:

- EXIT
- Illuminated Fire Exit sign
- Break glass call point for fire alarm in accordance with BS5839
- Fire door to provide min. 30 minutes fire protection
- Fire door to provide min. 30 minutes fire protection and where restricted smoke leakage at ambient temperatures is needed.
- Area for consumption of intoxicating liquor
- Area for storage of liquor/bar counter
- Toilet accommodation
- Kitchen & staff areas
- Fire Alarm Control Panel
- Smoke detector
- Smoke detector/alarm
- Heat detector
- Alarm sounder
- Emergency lighting in accordance with BS5266
- Fire blanket 1m x 1m unless otherwise stated
- 6 litre fire foam extinguisher
- 10kg dry powder fire extinguisher
- Total extent of licensed premises
- Fire door keep locked
- Fire door keep closed



FIRST FLOOR PLAN - 1:50@A1, 1:100@A3

Rev	Date	Initials	Details
Purpose of Issue APPLICATION FOR PREMISES LICENSING			
RICHARD PEDLAR ARCHITECTS ARCHITECTURE • CONSERVATION • URBAN DESIGN			
RPCA St Bragdon's House, 29 Great George Street Bristol BS1 5CY • 0117 974 2612 www.pedlararchitects.co.uk			
Project	LOUNGE at 69 High Street Godalming		
Client	Lounge@A1 Limited		
Title	Premises Licensing		
Drawing No.	LNG4741.05-		
Scale	1:50@A1 1:100@A3		
Date	MAR 2024		