


Notes
 DO NOT SCALE FROM THIS DRAWING
 Work to figured dimensions only
 Site dimensions are to be checked before work is started
 Any discrepancy whatsoever between any information contained on this drawing and any other document or drawing must be drawn to the attention of the supervising officer by the contractor before the work is executed.
IF IN DOUBT ASK IMMEDIATELY

no.	revisions	date



PROPERTY & FACILITIES

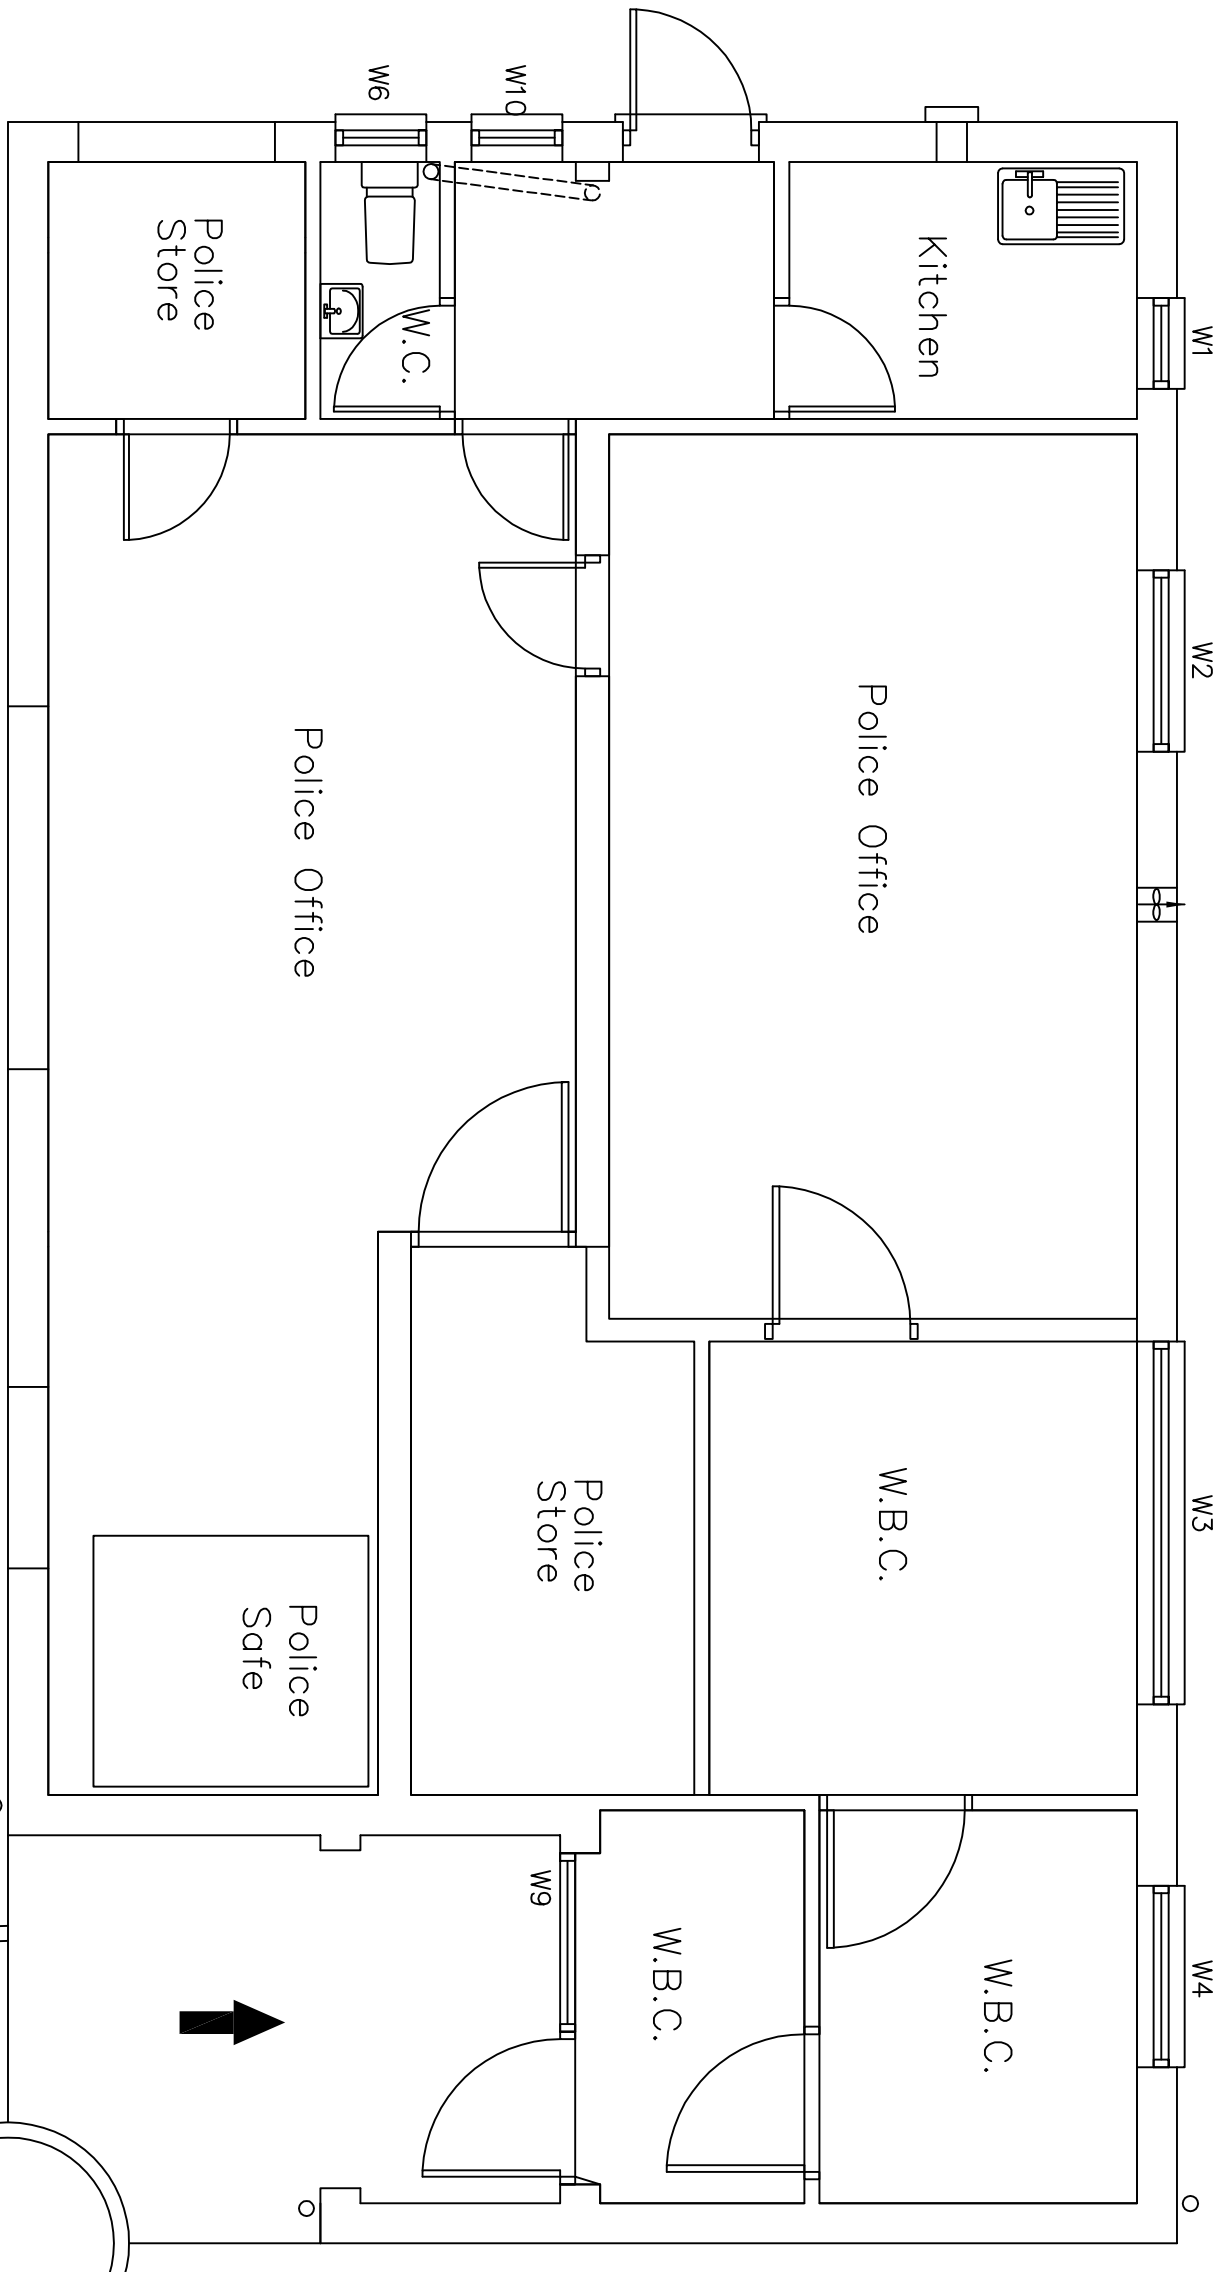

R.Standing

Head of Office Services and I.T.
 Council Offices, The Bury's,
 Godalming, Surrey, GU7 1HR
 Tel: 01483 523470
 Fax: 01483 523118

Project:	Locality Office Layout Option
Project:	Haslemere Locality Office
Project:	Weyhill Haslemere.
Scale:	1:50 @ A3
Drawn:	N.Laker
Date:	August 2011
Project No.	Com01
Drwg No.	Com01
Rev.	