


SCOTT  
BROWNRIGG

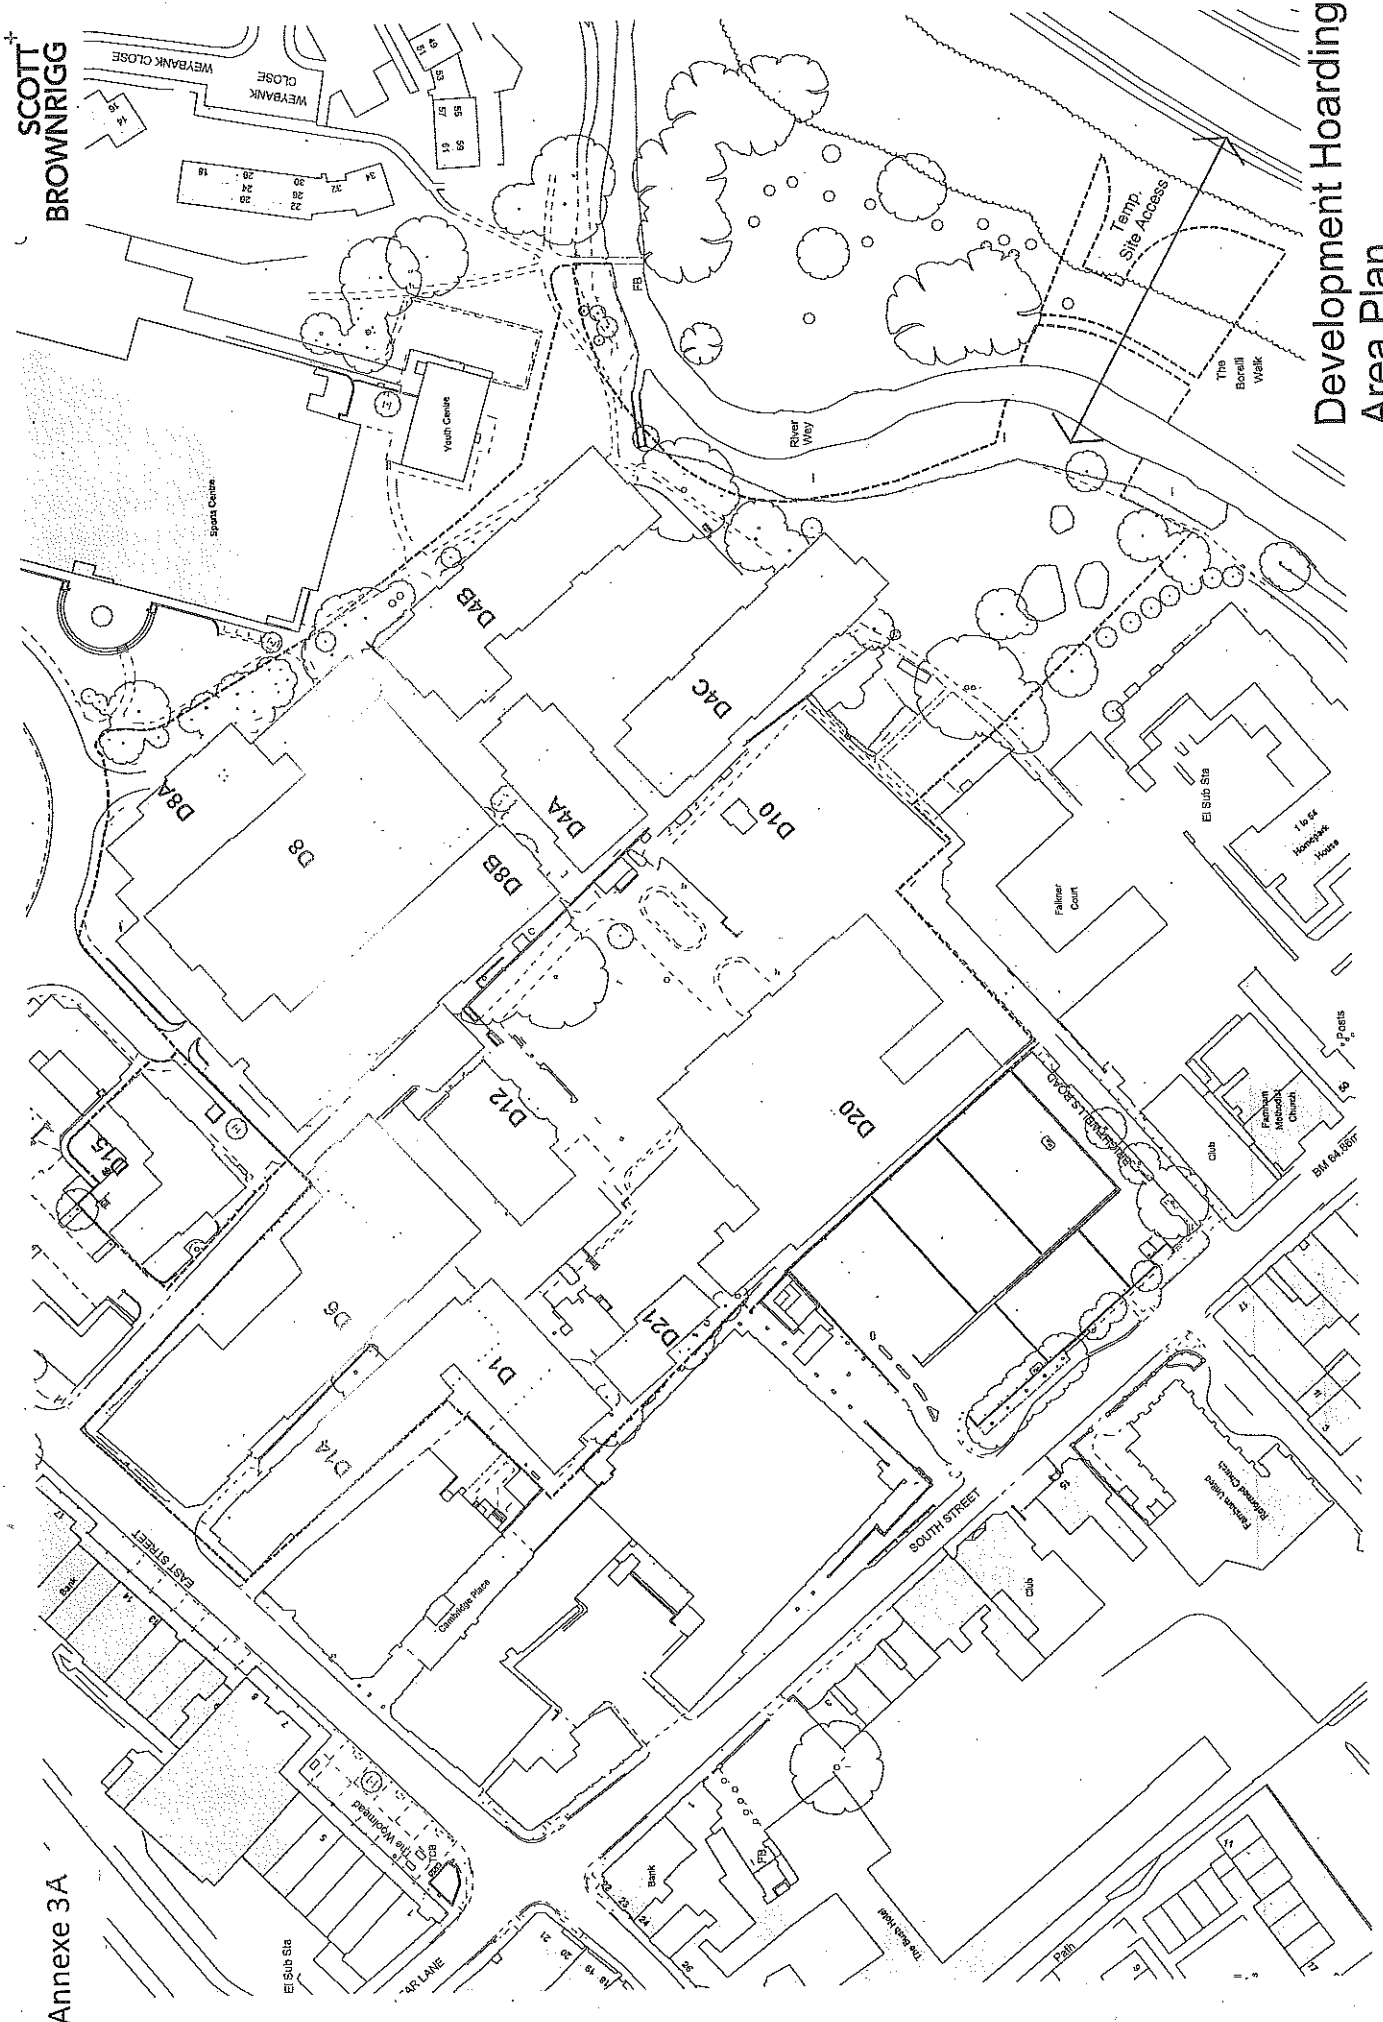

Annexe 3A

# Development Hoarding Area Plan

Farnham, East Street  
24 May 2011 13512 - CPO-002

SCALE 1 : 500 @ A1  
© Scott Brownrigg Ltd



**Key**

- Site Hoarding Line for Main Development
- Site Hoarding Line for Gastronomy Site (Access to be maintained to Bighwell Gostrey Centre)