



Site Plan 1:500

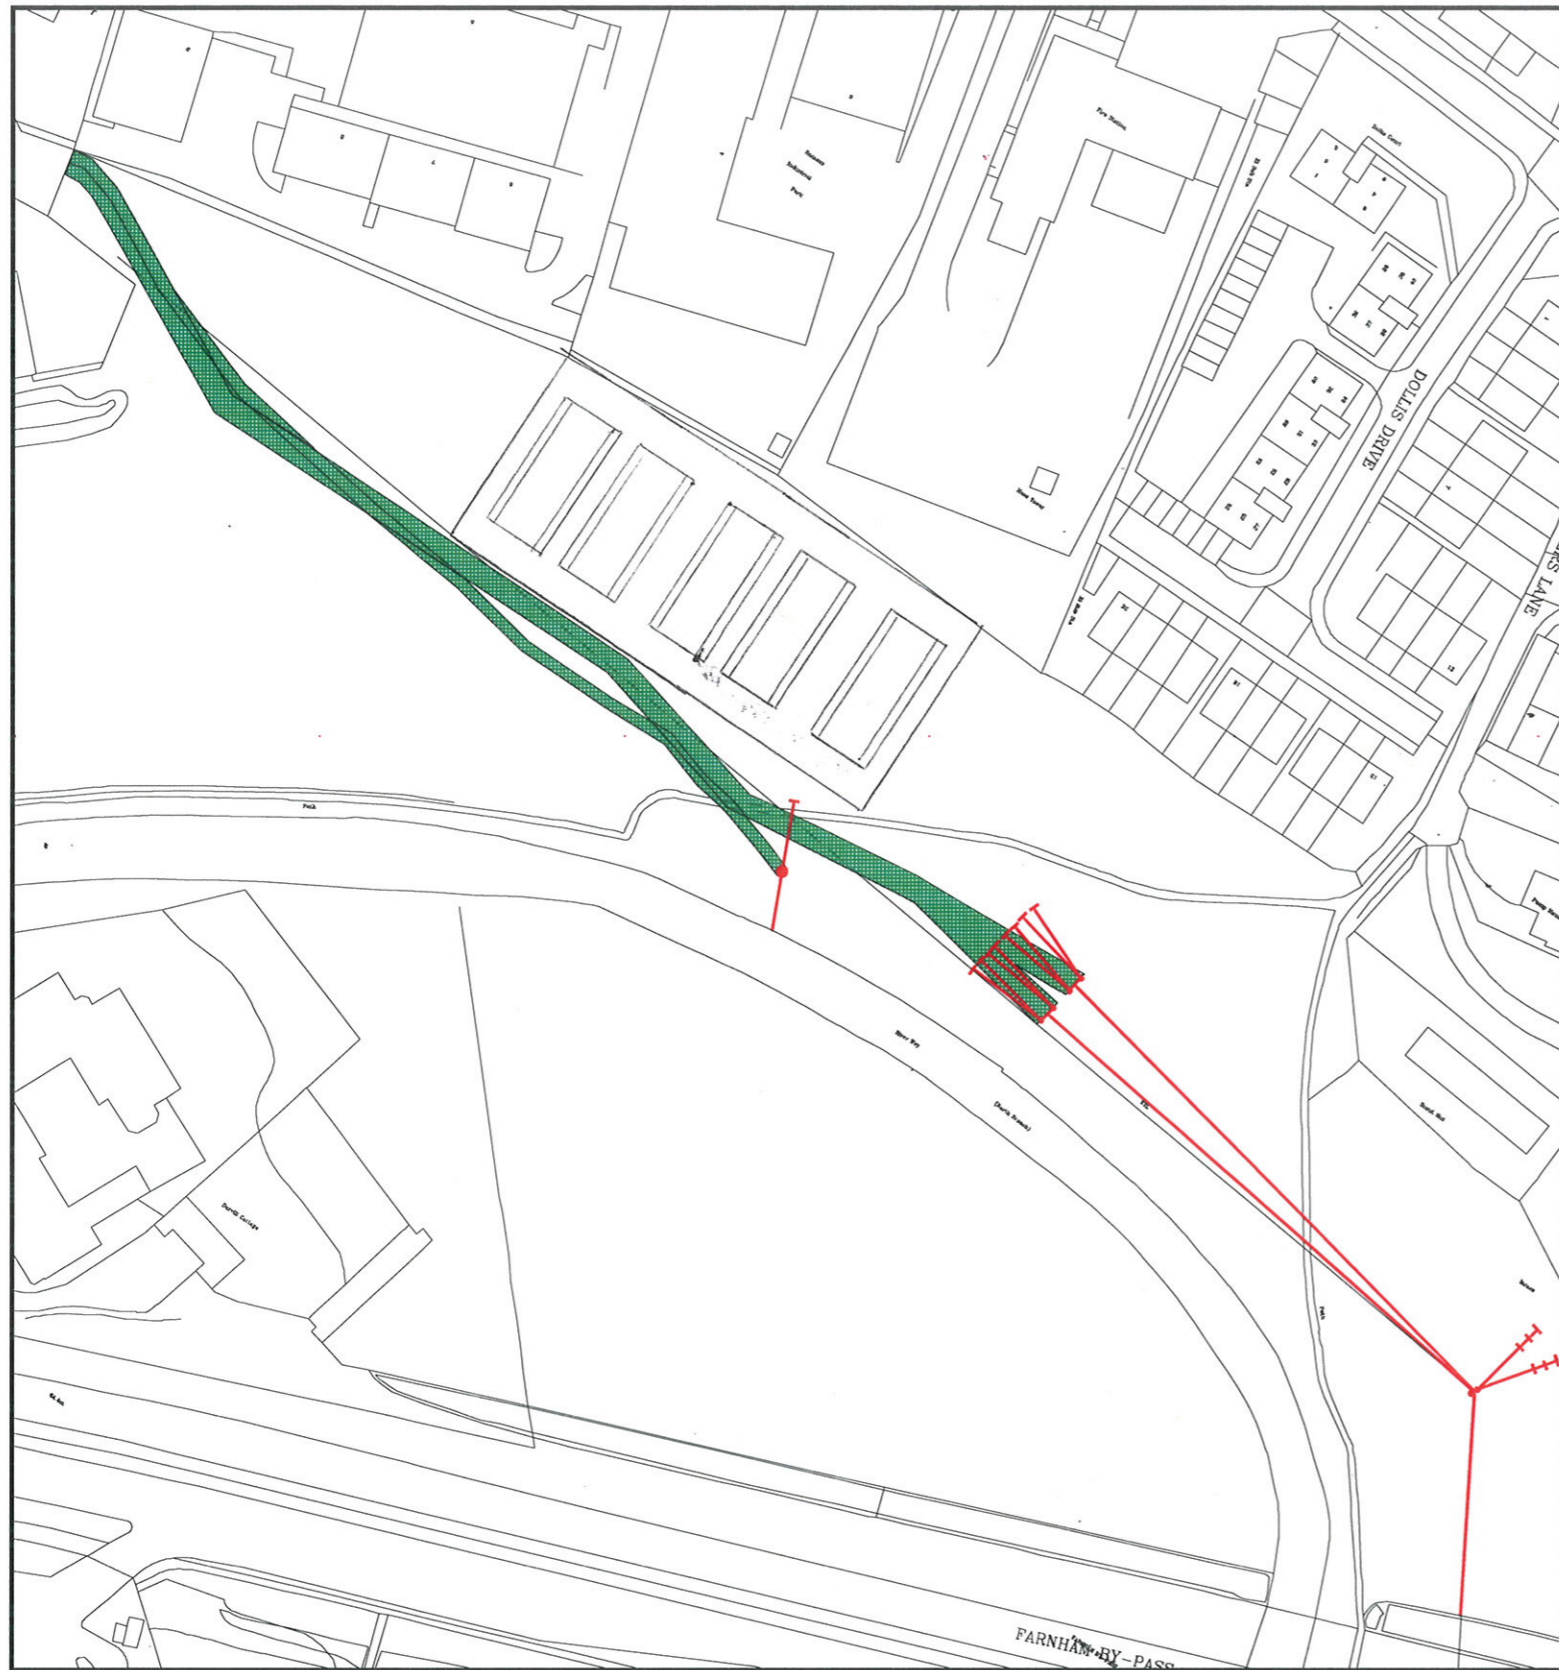

Location Plan 1:2500

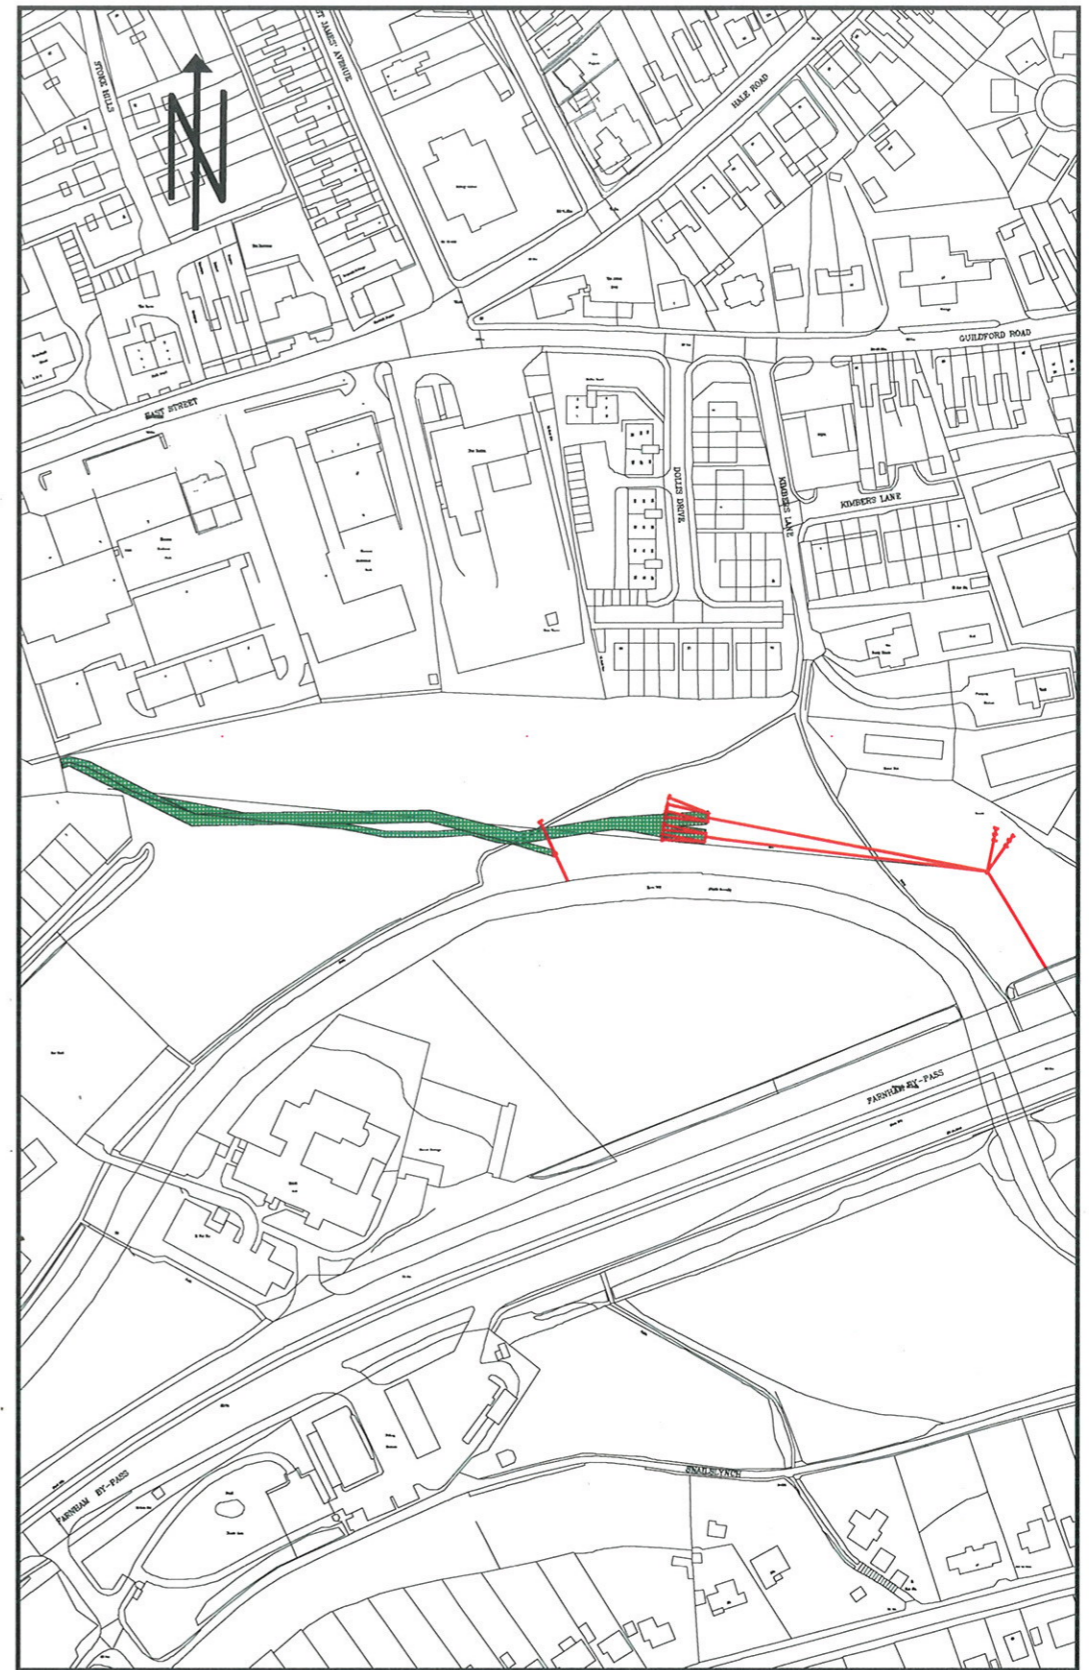

REVISIONS

Revised to
"A"
22-05-2013
Added
Easement.

Revised to
"B"
30-05-2013
Added
Stays

0m 50m 100m

0m 50m 100m

Cable Easements shown GREEN
Overhead Equipment shown RED

BASED UPON THE ORDNANCE SURVEY MAP WITH THE SANCTION OF THE
CONTROLLER OF H.M. STATIONERY OFFICE. CROWN COPYRIGHT RESERVED.

This copy has been made by or with the authority of SOUTHERN ELECTRIC p.l.c. pursuant to section 47 of
the Copyright, Designs and Patents Act 1988 (the Act). Unless the Act provides a relevant exception to
copyright, the copy must not be copied without the prior permission of the copyright owner.

Scottish and Southern Energy plc.
Registered in Scotland No 117119.
Registered Office: Inveralmond House
200 Dunkeld Road,
Perth, PH1 3AQ.

Scottish and Southern Energy plc

Riverside
Farnham
Surrey.

Grid Ref:	SU8472-4718
Drawing Ref:	ALW_079B
Wayleave Officer:	A.Lewis.
Contact No:	01252356110
Original Drawing Size:	A3
Date:	30/05/2013