


Do not scale from this drawing, except for planning purposes. Any discrepancies are to be reported to WS Planning & Architecture. Refer to Structural Engineers details for structural design criteria. This drawing remains the copyright of WS Planning & Architecture.

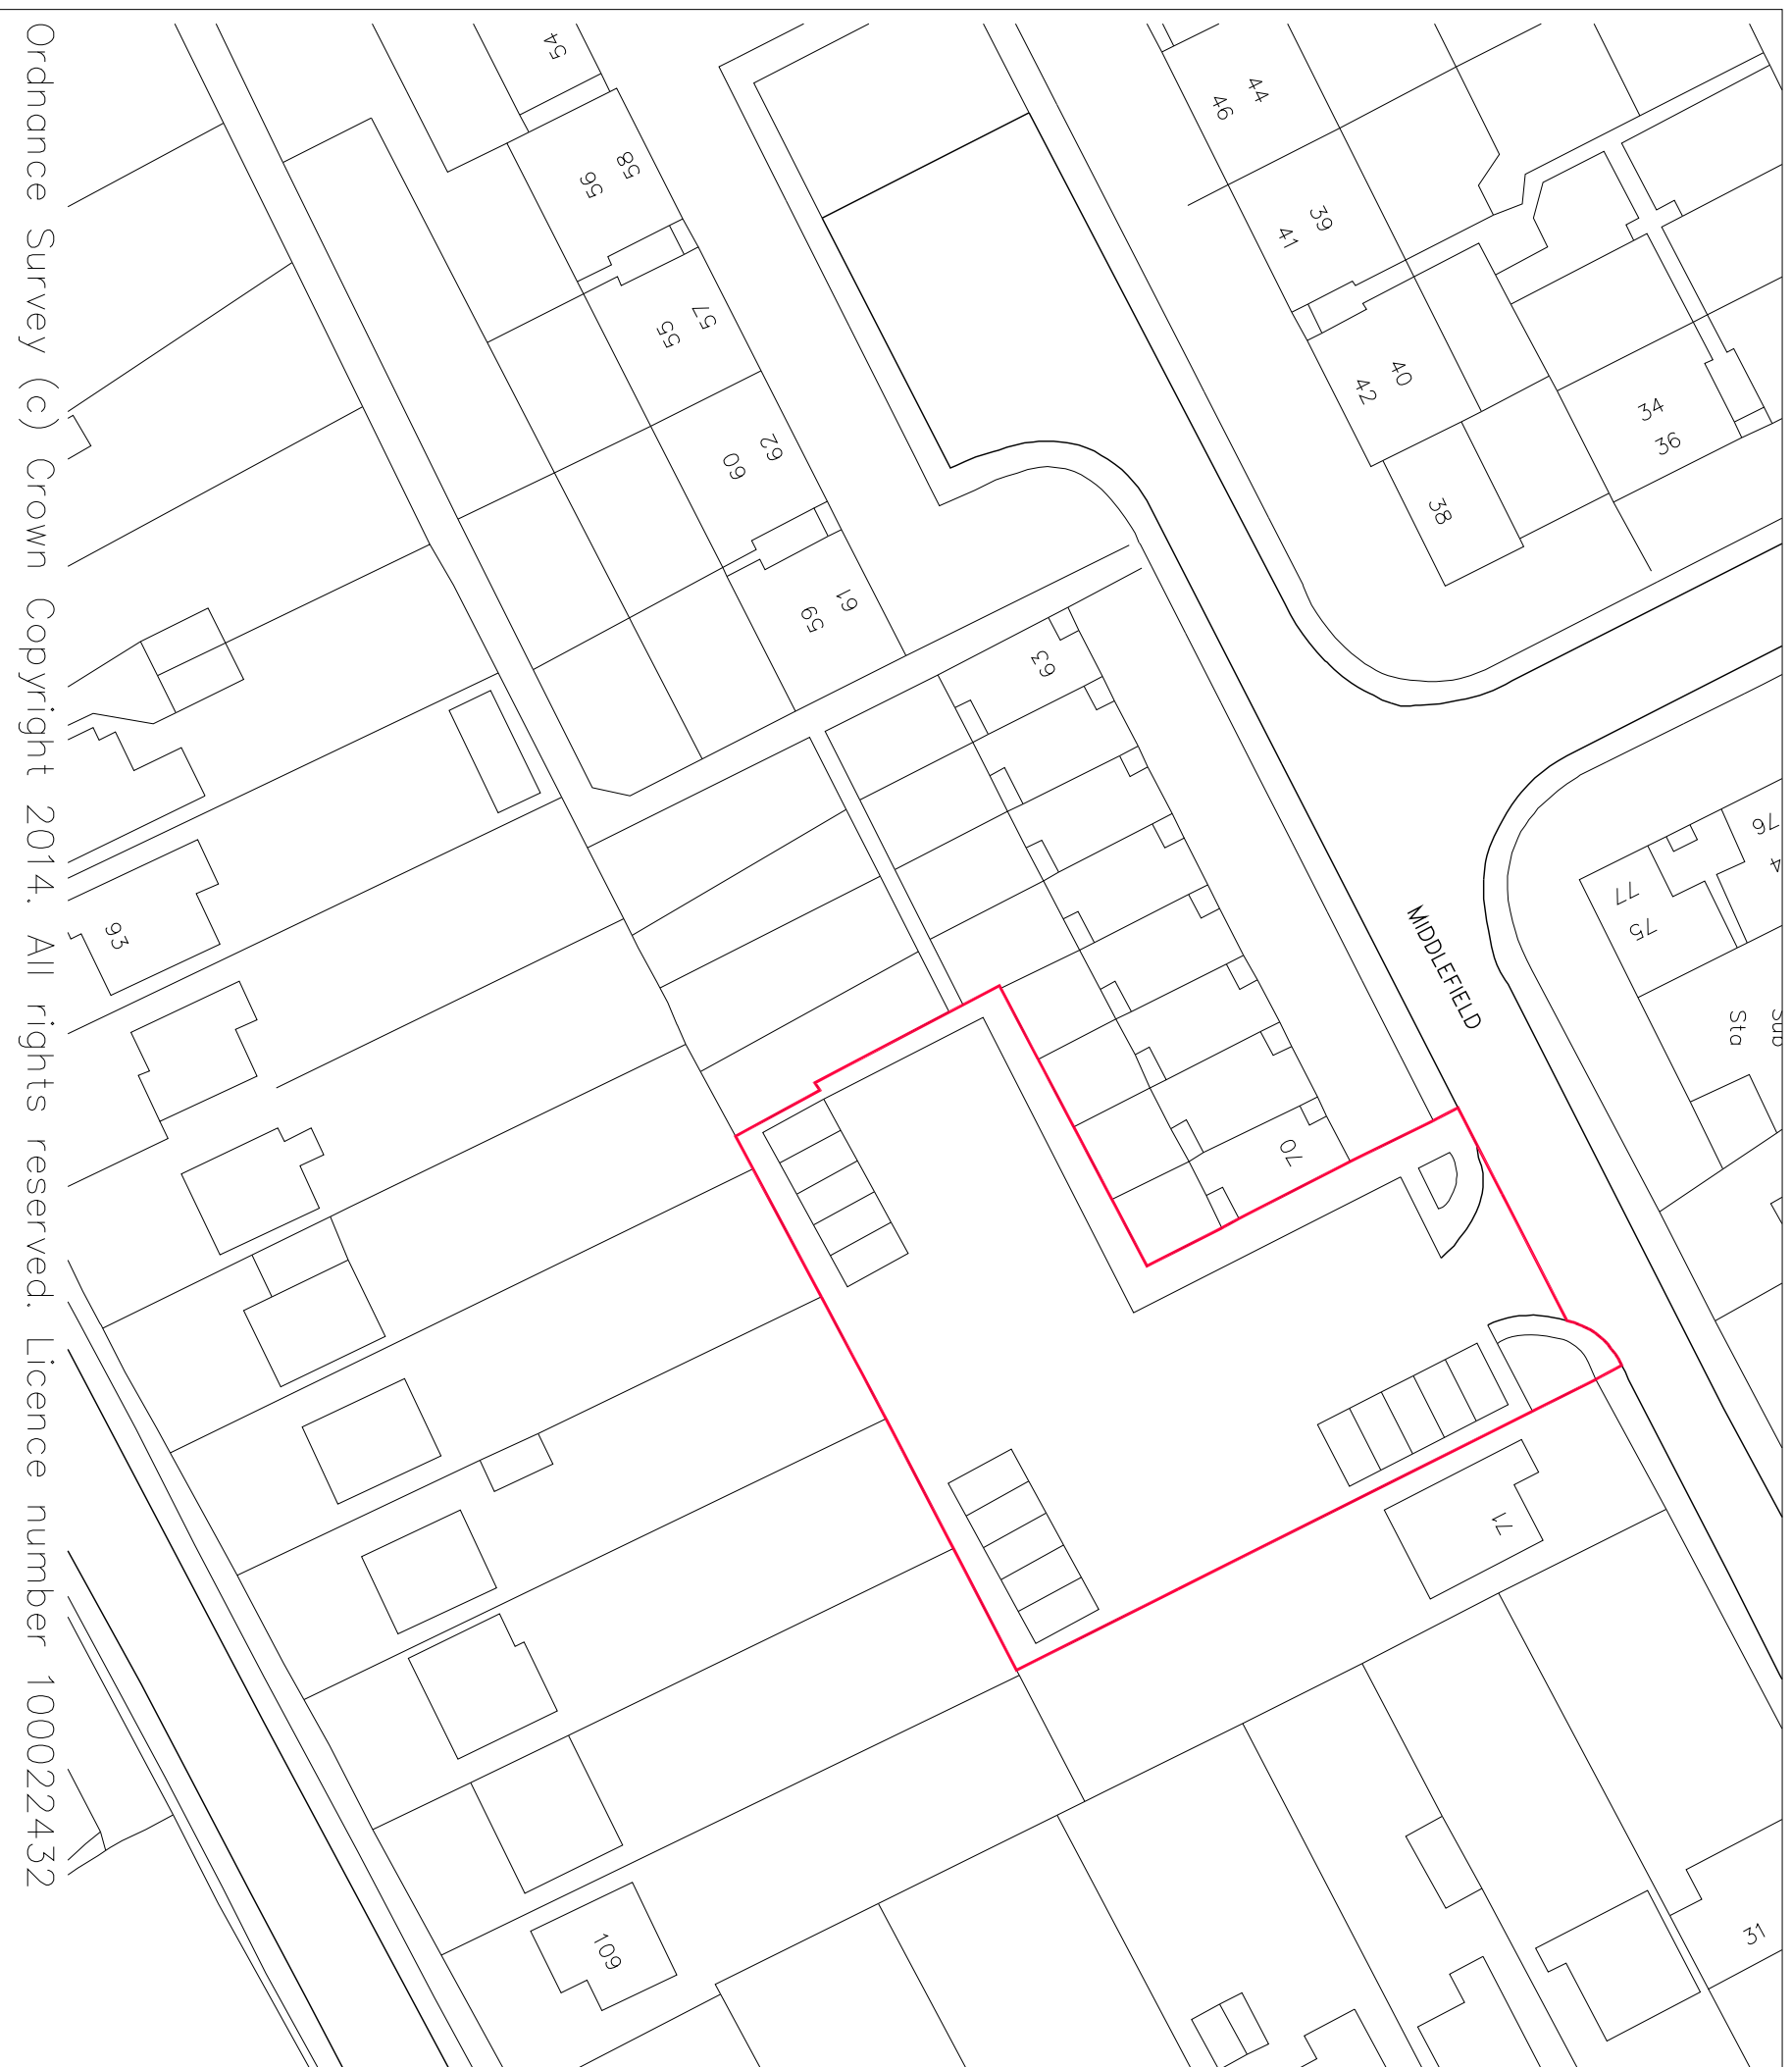

Ordnance Survey (c) Crown Copyright 2014. All rights reserved. Licence number 100022432

Site Location Plan 1:500



Rev	Date	Description

WS WS PLANNING & ARCHITECTURE

Europe House
Barnett House, Redgate
Surrey, GU9 7JG
T: 01737 225711
F: 01737 226311
www.wspas.co.uk

Date: 28.02.14
Scale: 1:500@A3

Drawn By: ANT
Checked: [Signature]

Client: Waverley BC

Project: Land between 70-71 Middlefield Farnham, Surrey GU9 8QA

Title: Site Location Plan

Drawn No: J001649/SK01

Drawn No: J001649/SK01