


Do not scale from this drawing, except for planning purposes. Any discrepancies are to be reported to WS Planning & Architecture. Refer to Structural Engineers details for structural design criteria. This drawing remains the copyright of WS Planning & Architecture.

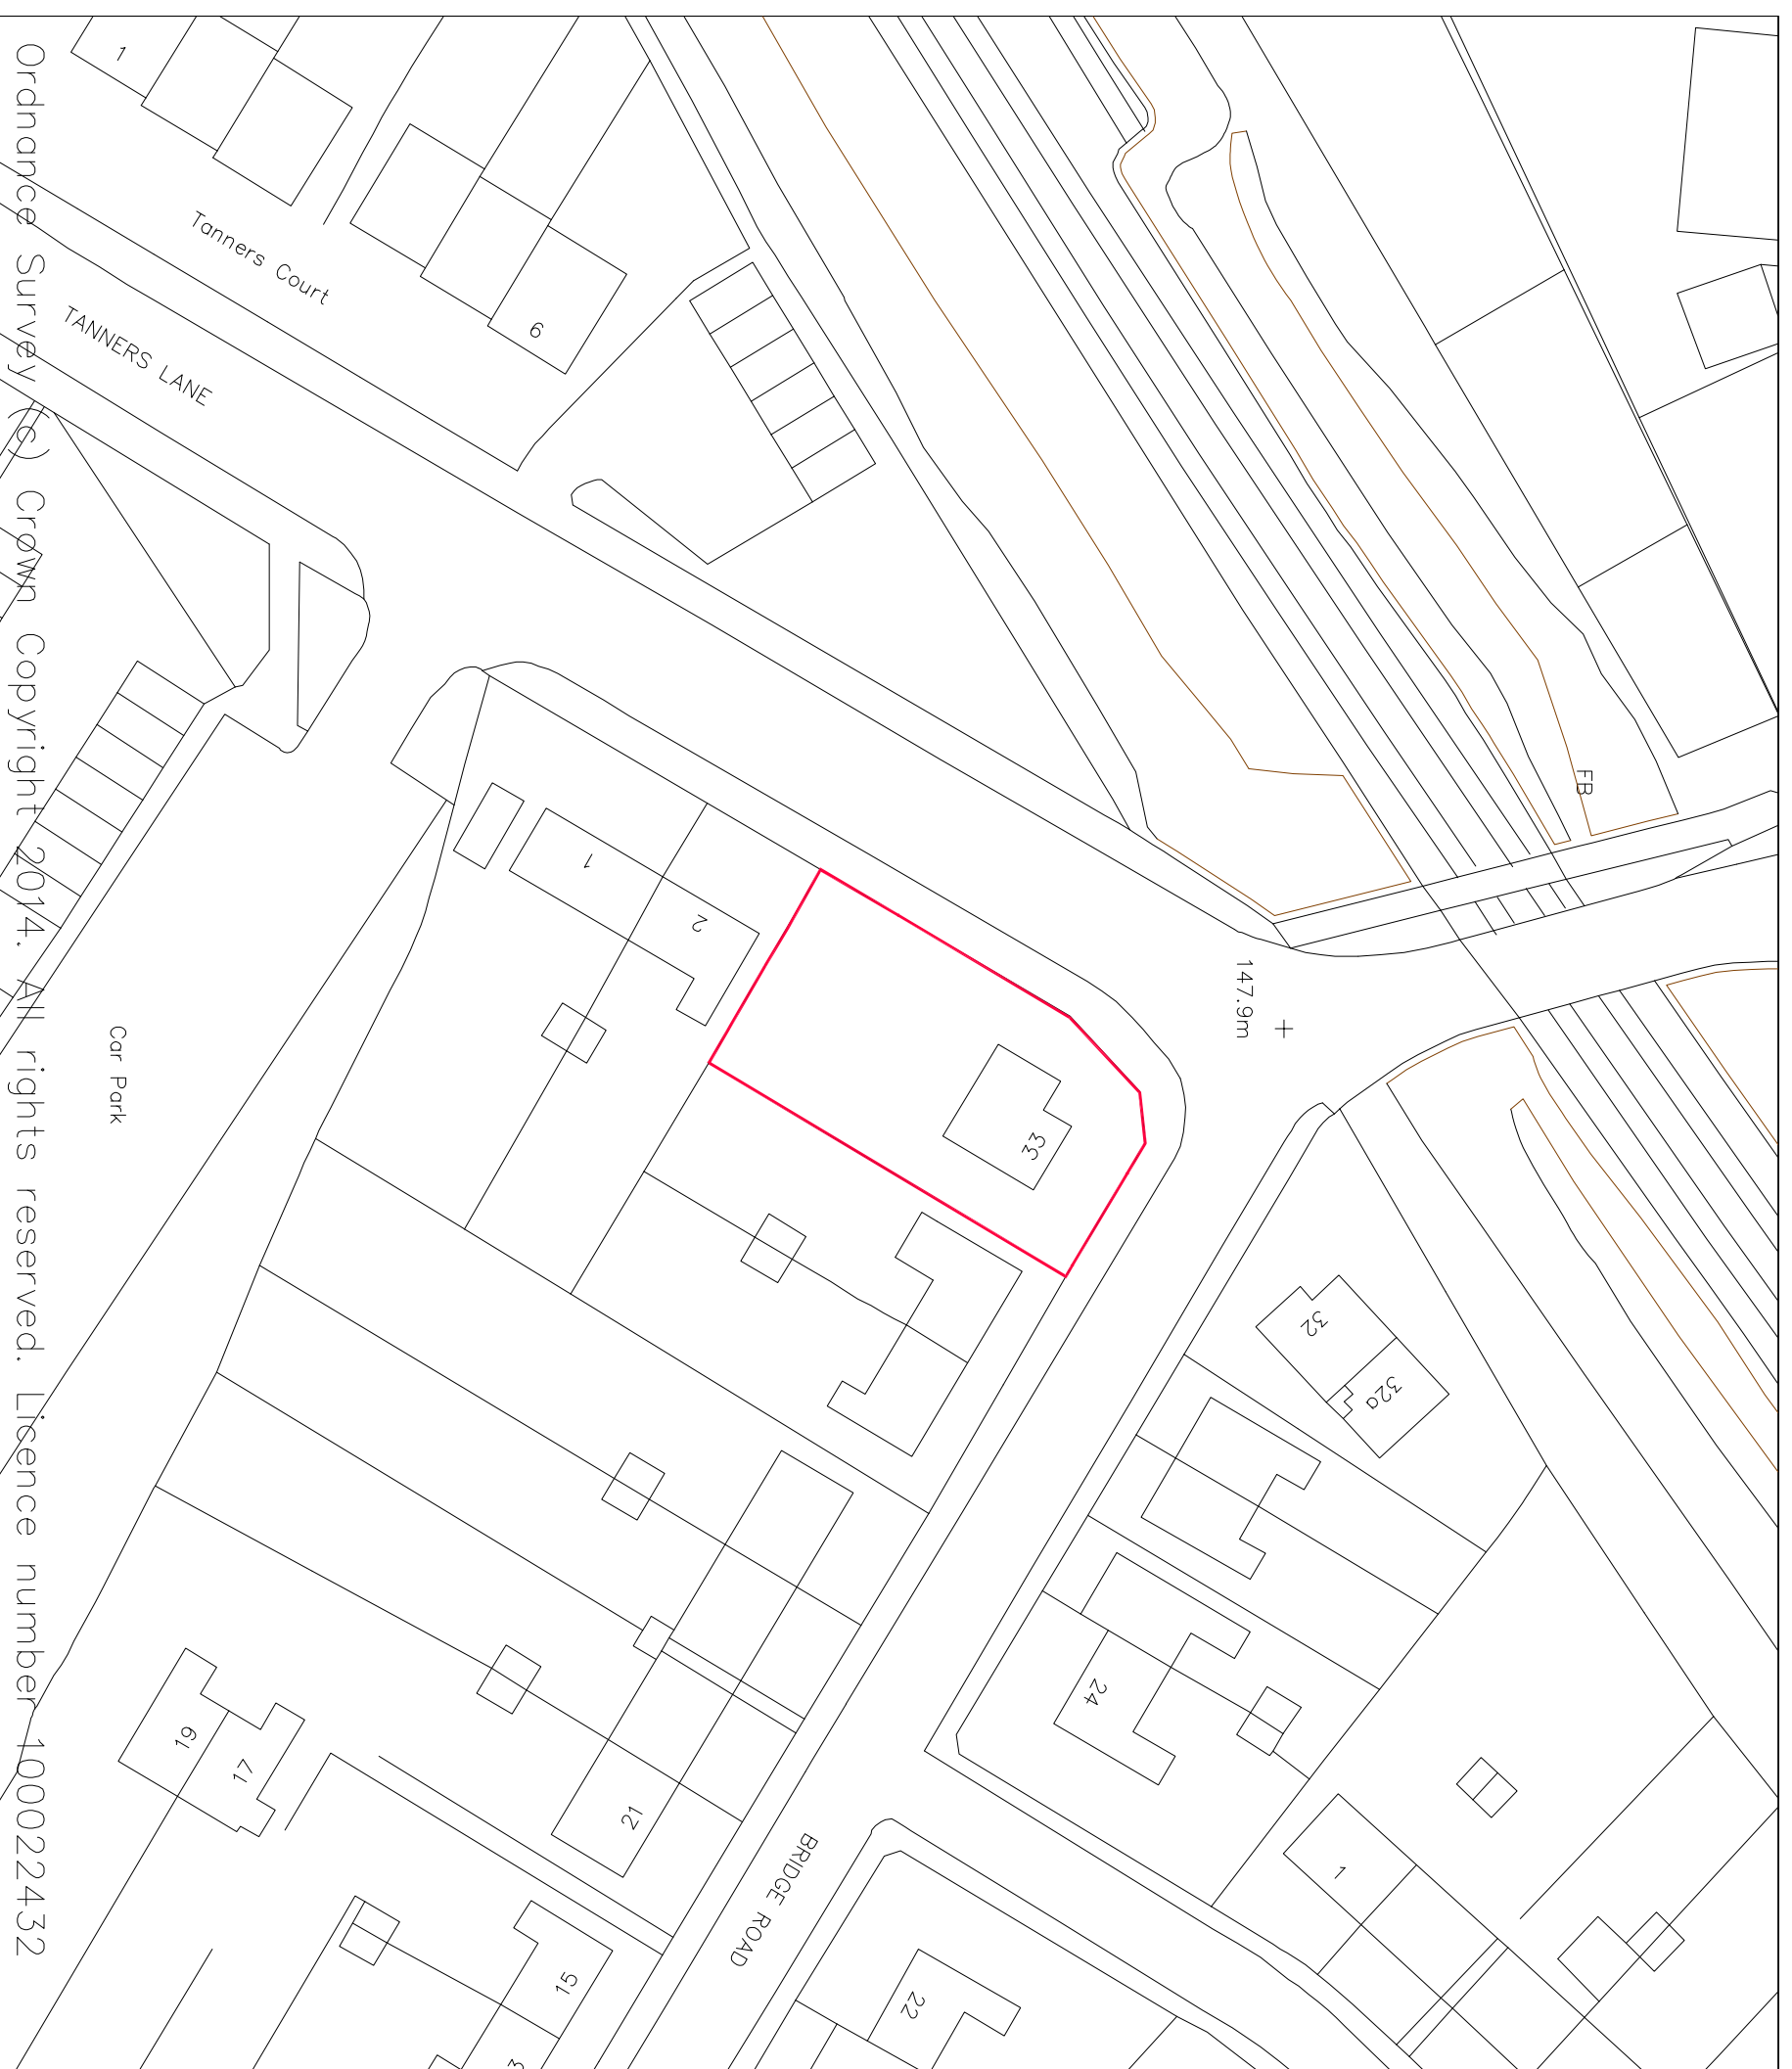

Ordnance Survey (s) Crown Copyright 2014. All rights reserved. Licence number 100022432

# Site Location Plan 1:500



- D 25.05.14 Red line amended
- C 12.05.14 Red line amended
- B 04.04.14 Red line amended
- A 05.03.14 Red line amended

Rev/	Date	Description
A	05.03.14	Red line amended

**WS PLANNING & ARCHITECTURE**

Europe House  
Barnor House, Reigate  
Surrey, GU27 7JF  
T: 01737 225711  
F: 01737 226311  
www.wsplanning.co.uk

Date: 28.02.14  
Scale: 1:500@A3  
Drawn By: ANT  
Checked:

Client: Waverley BC

Project: 33 Bridge Road  
Haslemere  
Surrey GU27 2AY

Title: Site Location Plan

Drawing No.: J001650/SK01 D