


FIRE EXTINGUISHERS (F)

SAND BUCKETS (S)

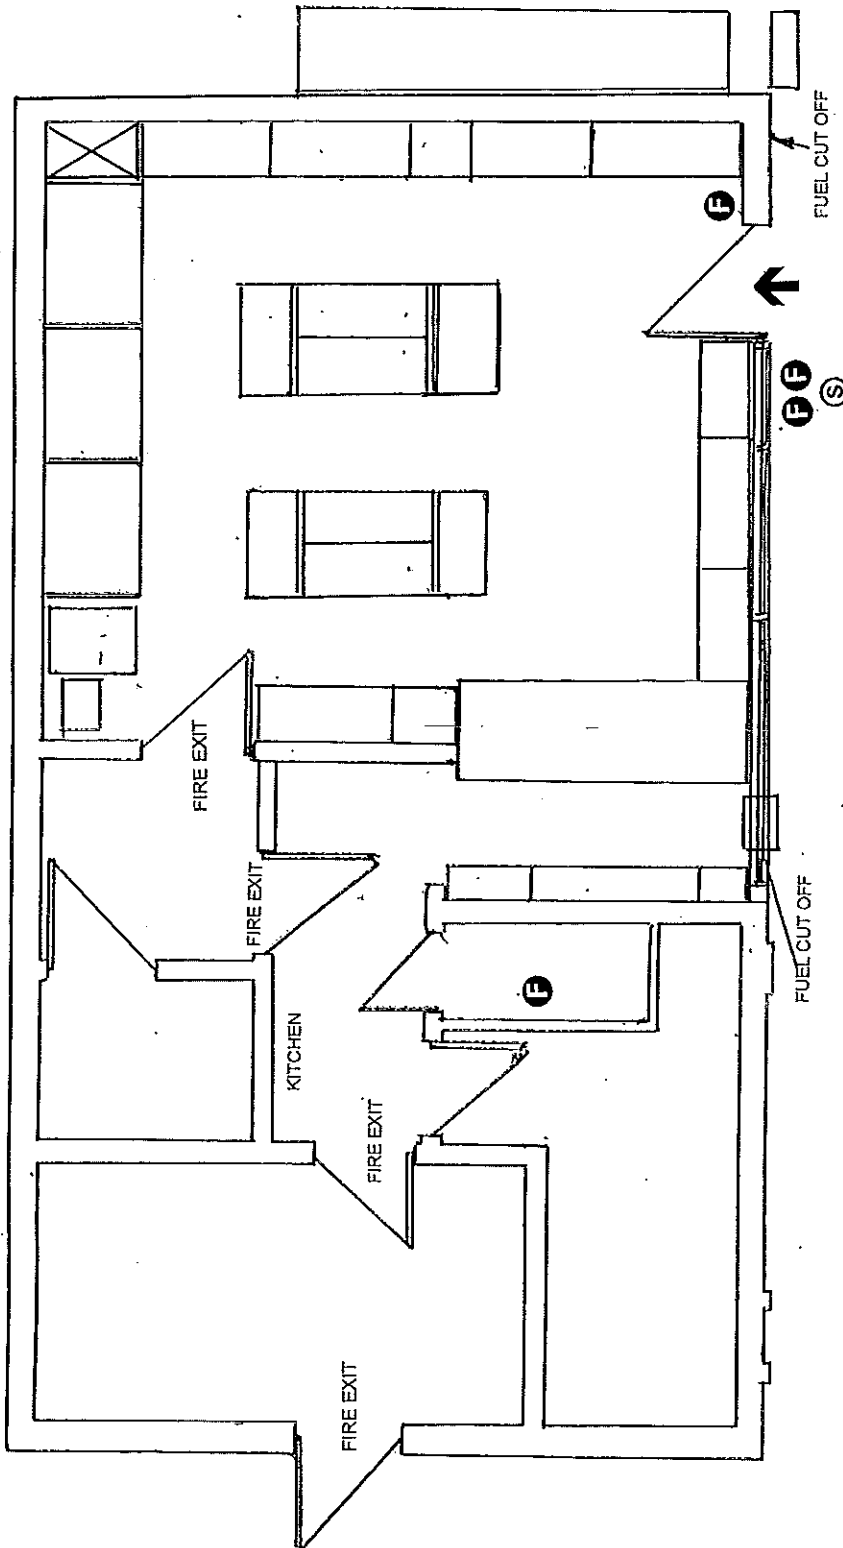

Drawn by: P. J. Lloyd

Scale: 1 : 50

Date: 14/06/2008

Ref: Premises Licence Application
PL710/Ockford/PremisesApplication

SHOP LAYOUT

MKS OCKFORD
 OCKFORD ROAD FILLING STATION
 OCKFORD ROAD
 GODALMING
 SURREY
 GU7 1QY.

