


BASEMENT
store

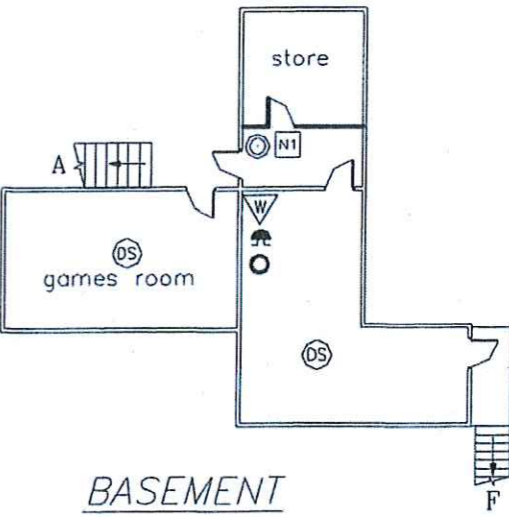

GROUND FLOOR ensuite bedrooms




ENTENTE CORDIALE
LYTHE HILL HOTEL
PETWORTH ROAD
HASLEMERE GU27 1JB

Floor levels BASEMENT & GROUND

Plan No. 1 of 2 Scale approx 1:200

SWV/00471 Sheet XX1 10/07/01

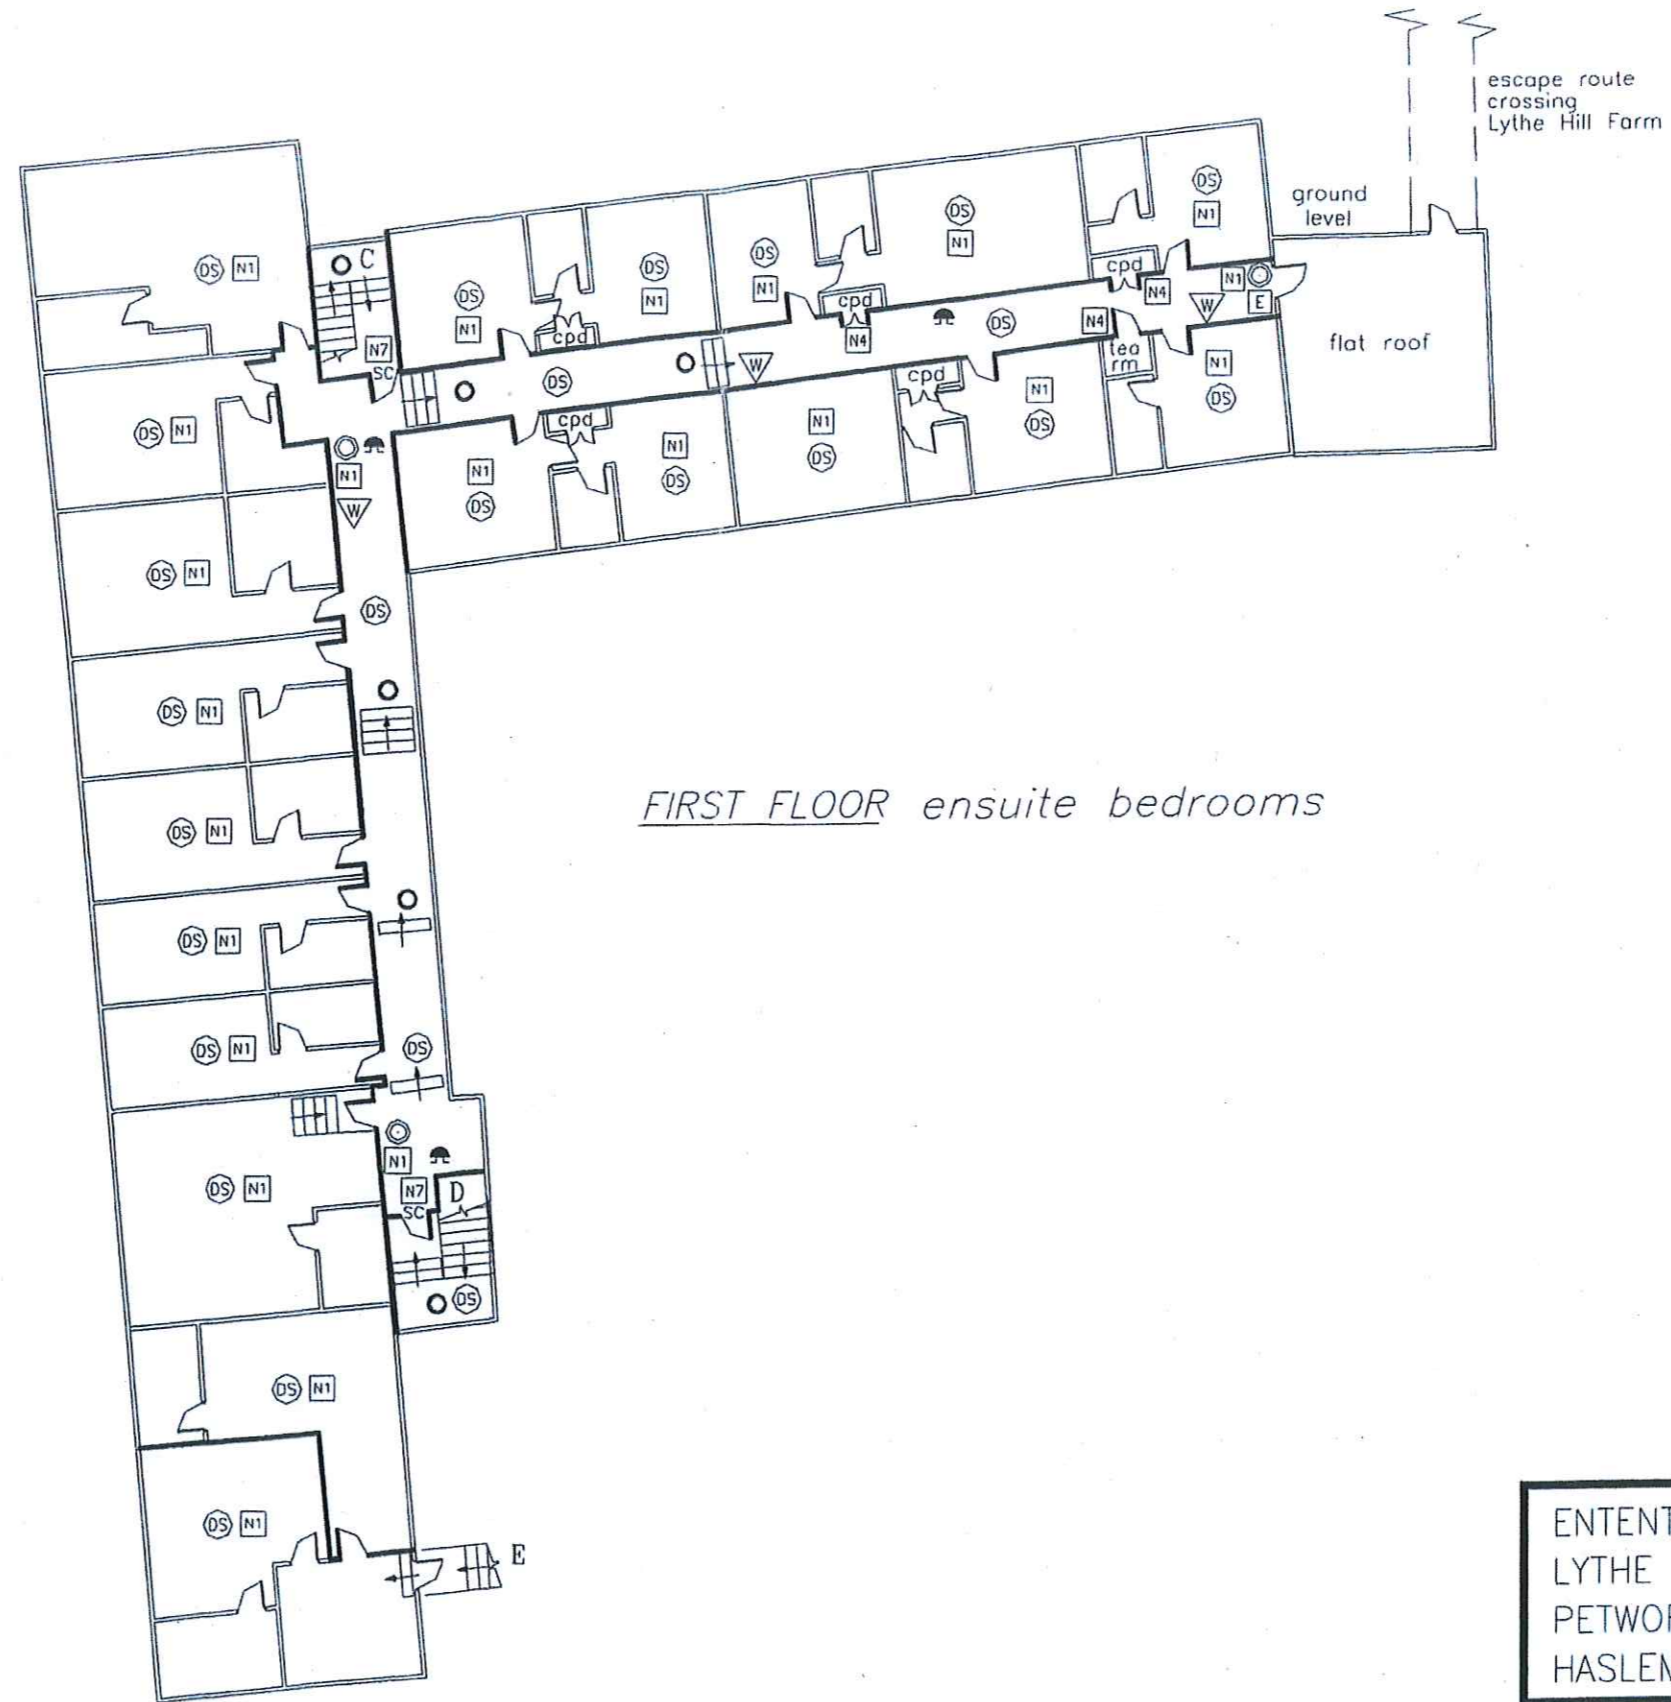

ENTENTE CORDIALE LYTHE HILL HOTEL PETWORTH ROAD HASLEMERE GU27 1JB		
Floor levels	<i>FIRST FLOOR</i>	
Plan No. 2 of 2	Scale approx 1:200	
SWV/00471	Sheet XX2	10/07/01

