





Site Plan 1:1250

Location Plan 1:2500

REVISIONS

Revised to
"A"
06-12-2016
Texting
revised

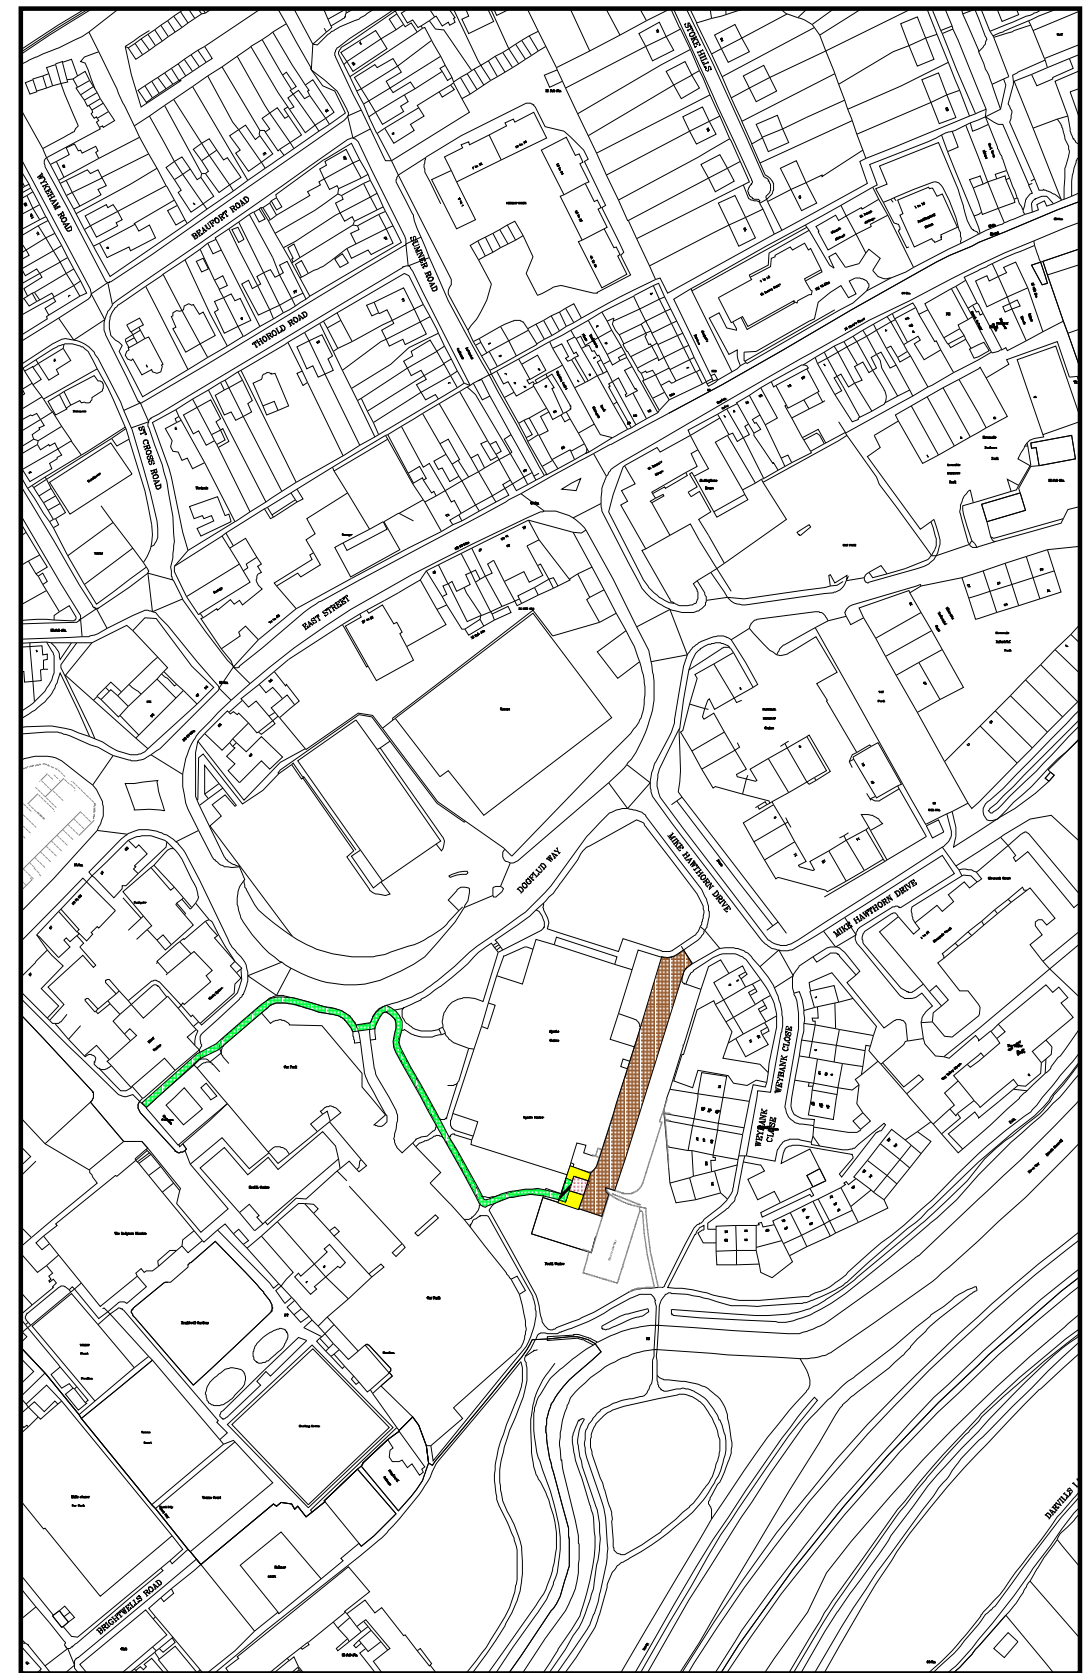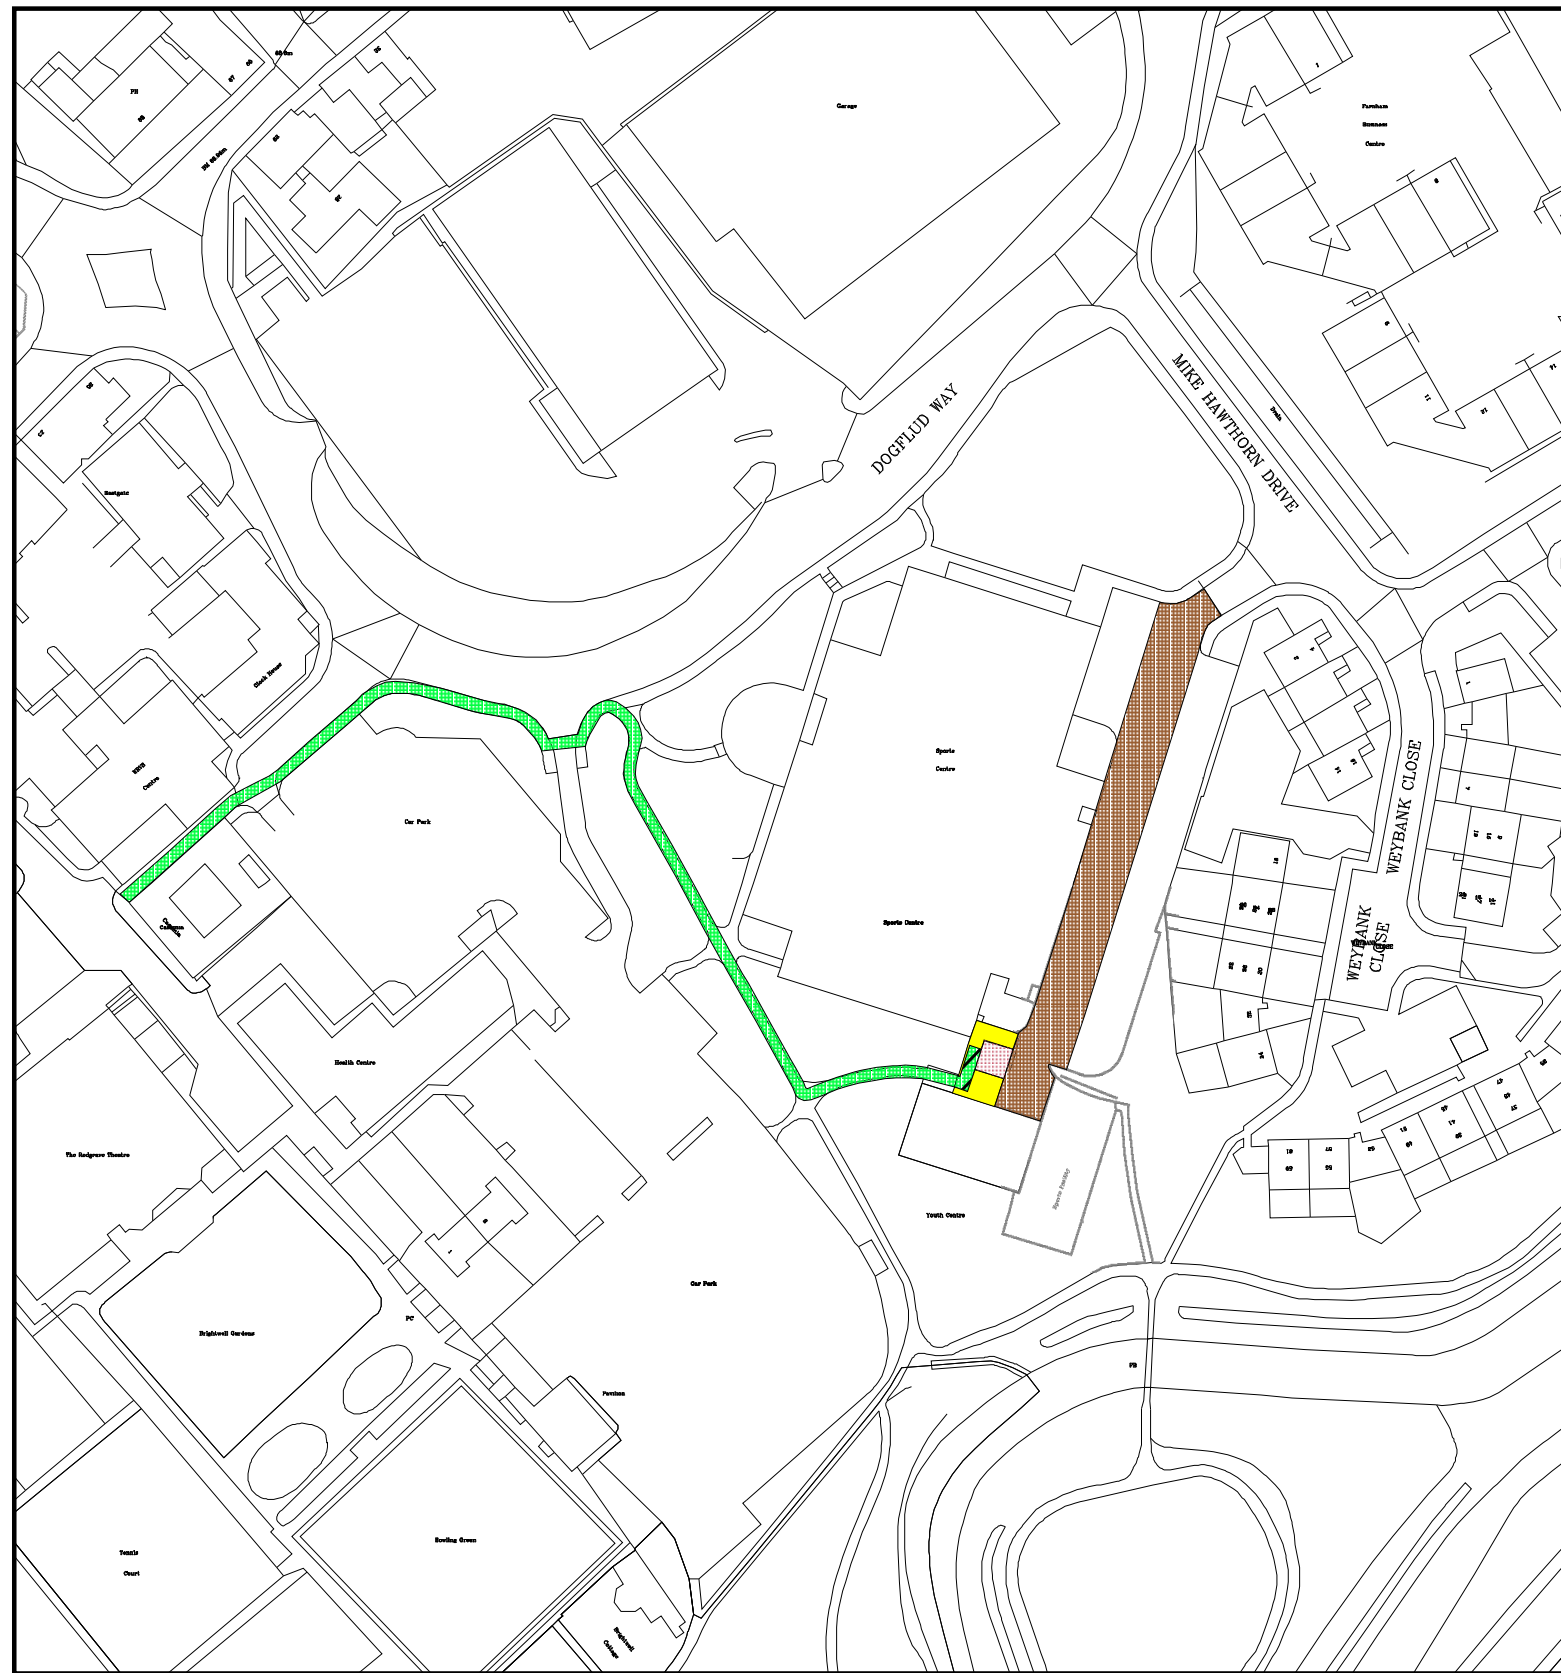

0m 125m 250m

0m 50m 100m

Substation shown PINK
Cable Easements shown GREEN
24 Hour Access shown YELLOW
24 Hour Vehicle Access shown BROWN
Access with cables shown GREEN HATCHED BLACK

BASED UPON THE ORDNANCE SURVEY MAP WITH THE SANCTION OF THE CONTROLLER OF H.M. STATIONERY OFFICE. CROWN COPYRIGHT RESERVED.

This copy has been made by or with the authority of Southern Electric Power Distribution plc pursuant to section 47 of the Copyright, Designs and Patents Act 1988 ("the Act"). Unless the Act provides a relevant exception to copyright, the copy must not be copied without the prior permission of the copyright owner.

Southern Electric Power Distribution plc.
Registered in England No. 04094290
Registered Office: No. 1 Forbury Place,
43 Forbury Road, Reading, RG1 3JH

Southern Electric Power Distribution

East Street
Farnham
GU9 7XR

Grid Ref: SU8441-4699
Drawing Ref: ALDE/8446/1A
Wayleave Officer: P.Roberts
Contact No: 07825015192
Original Drawing Size: A3
Date: 06/12/2018