




NOTES

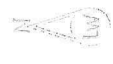

REV	DATE	DESCRIPTION	DRAWN
CLIENT FARNHAM CASTLE OPERATIONS			
PROJECT WEDDING VENUE FARNHAM CASTLE			
DRAWING TITLE CCTV CAMERA LOCATION PLAN			
STATUS FOR PLANNING			
PROJECT No	DWG TYPE	DWG No	REV
2276	PL	010	00
SCALE	DATE	DRAWN	CHECKED
1:1000@A3	FEB13	MP	/

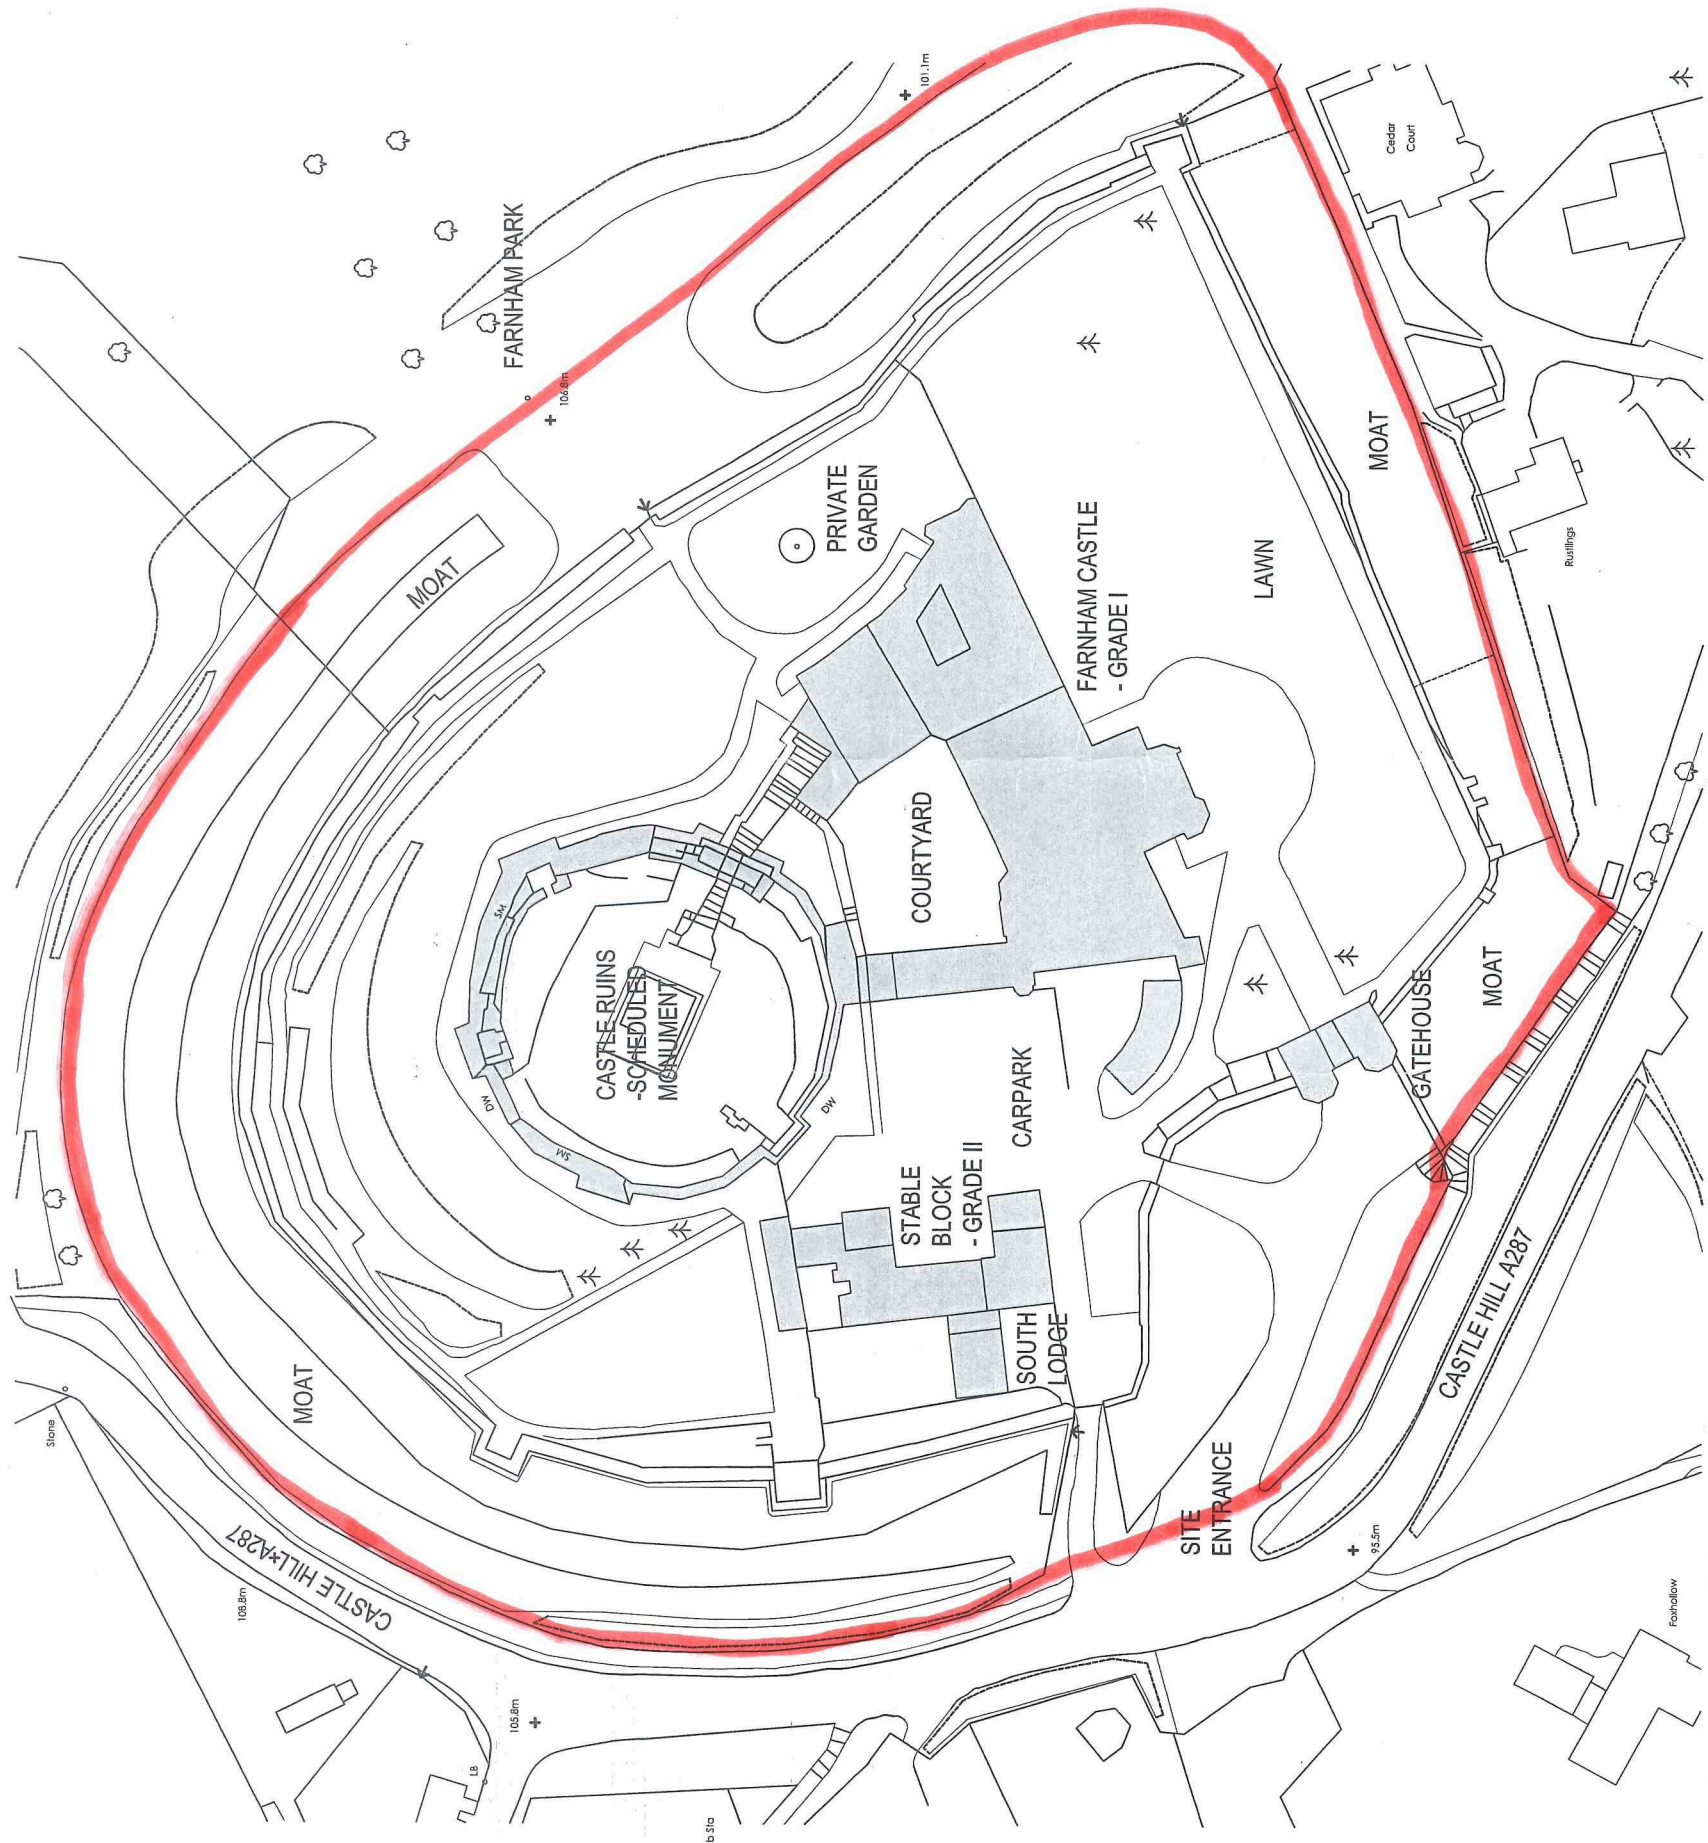

Ordnance Survey (c) Crown Copyright 2012. All rights reserved. Licence number 100020449

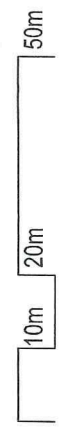


THIS DRAWING IS THE PROPERTY OF LEWANDOWSKI WILLCOX AND SHOULD NOT BE REPRODUCED OR USED WITHOUT PERMISSION. THIS DRAWING IS COPYRIGHT OF LEWANDOWSKI WILLCOX AND MUST NOT BE REPRODUCED OR USED WITHOUT PERMISSION.

15 HIGH STREET, ETON, MIDDLESEX, ENGLAND, SL4 6AR
 T: 01753 62702 F: 01753 62922
 www.lewandowskiwillcox.com




Ground Floor Plan

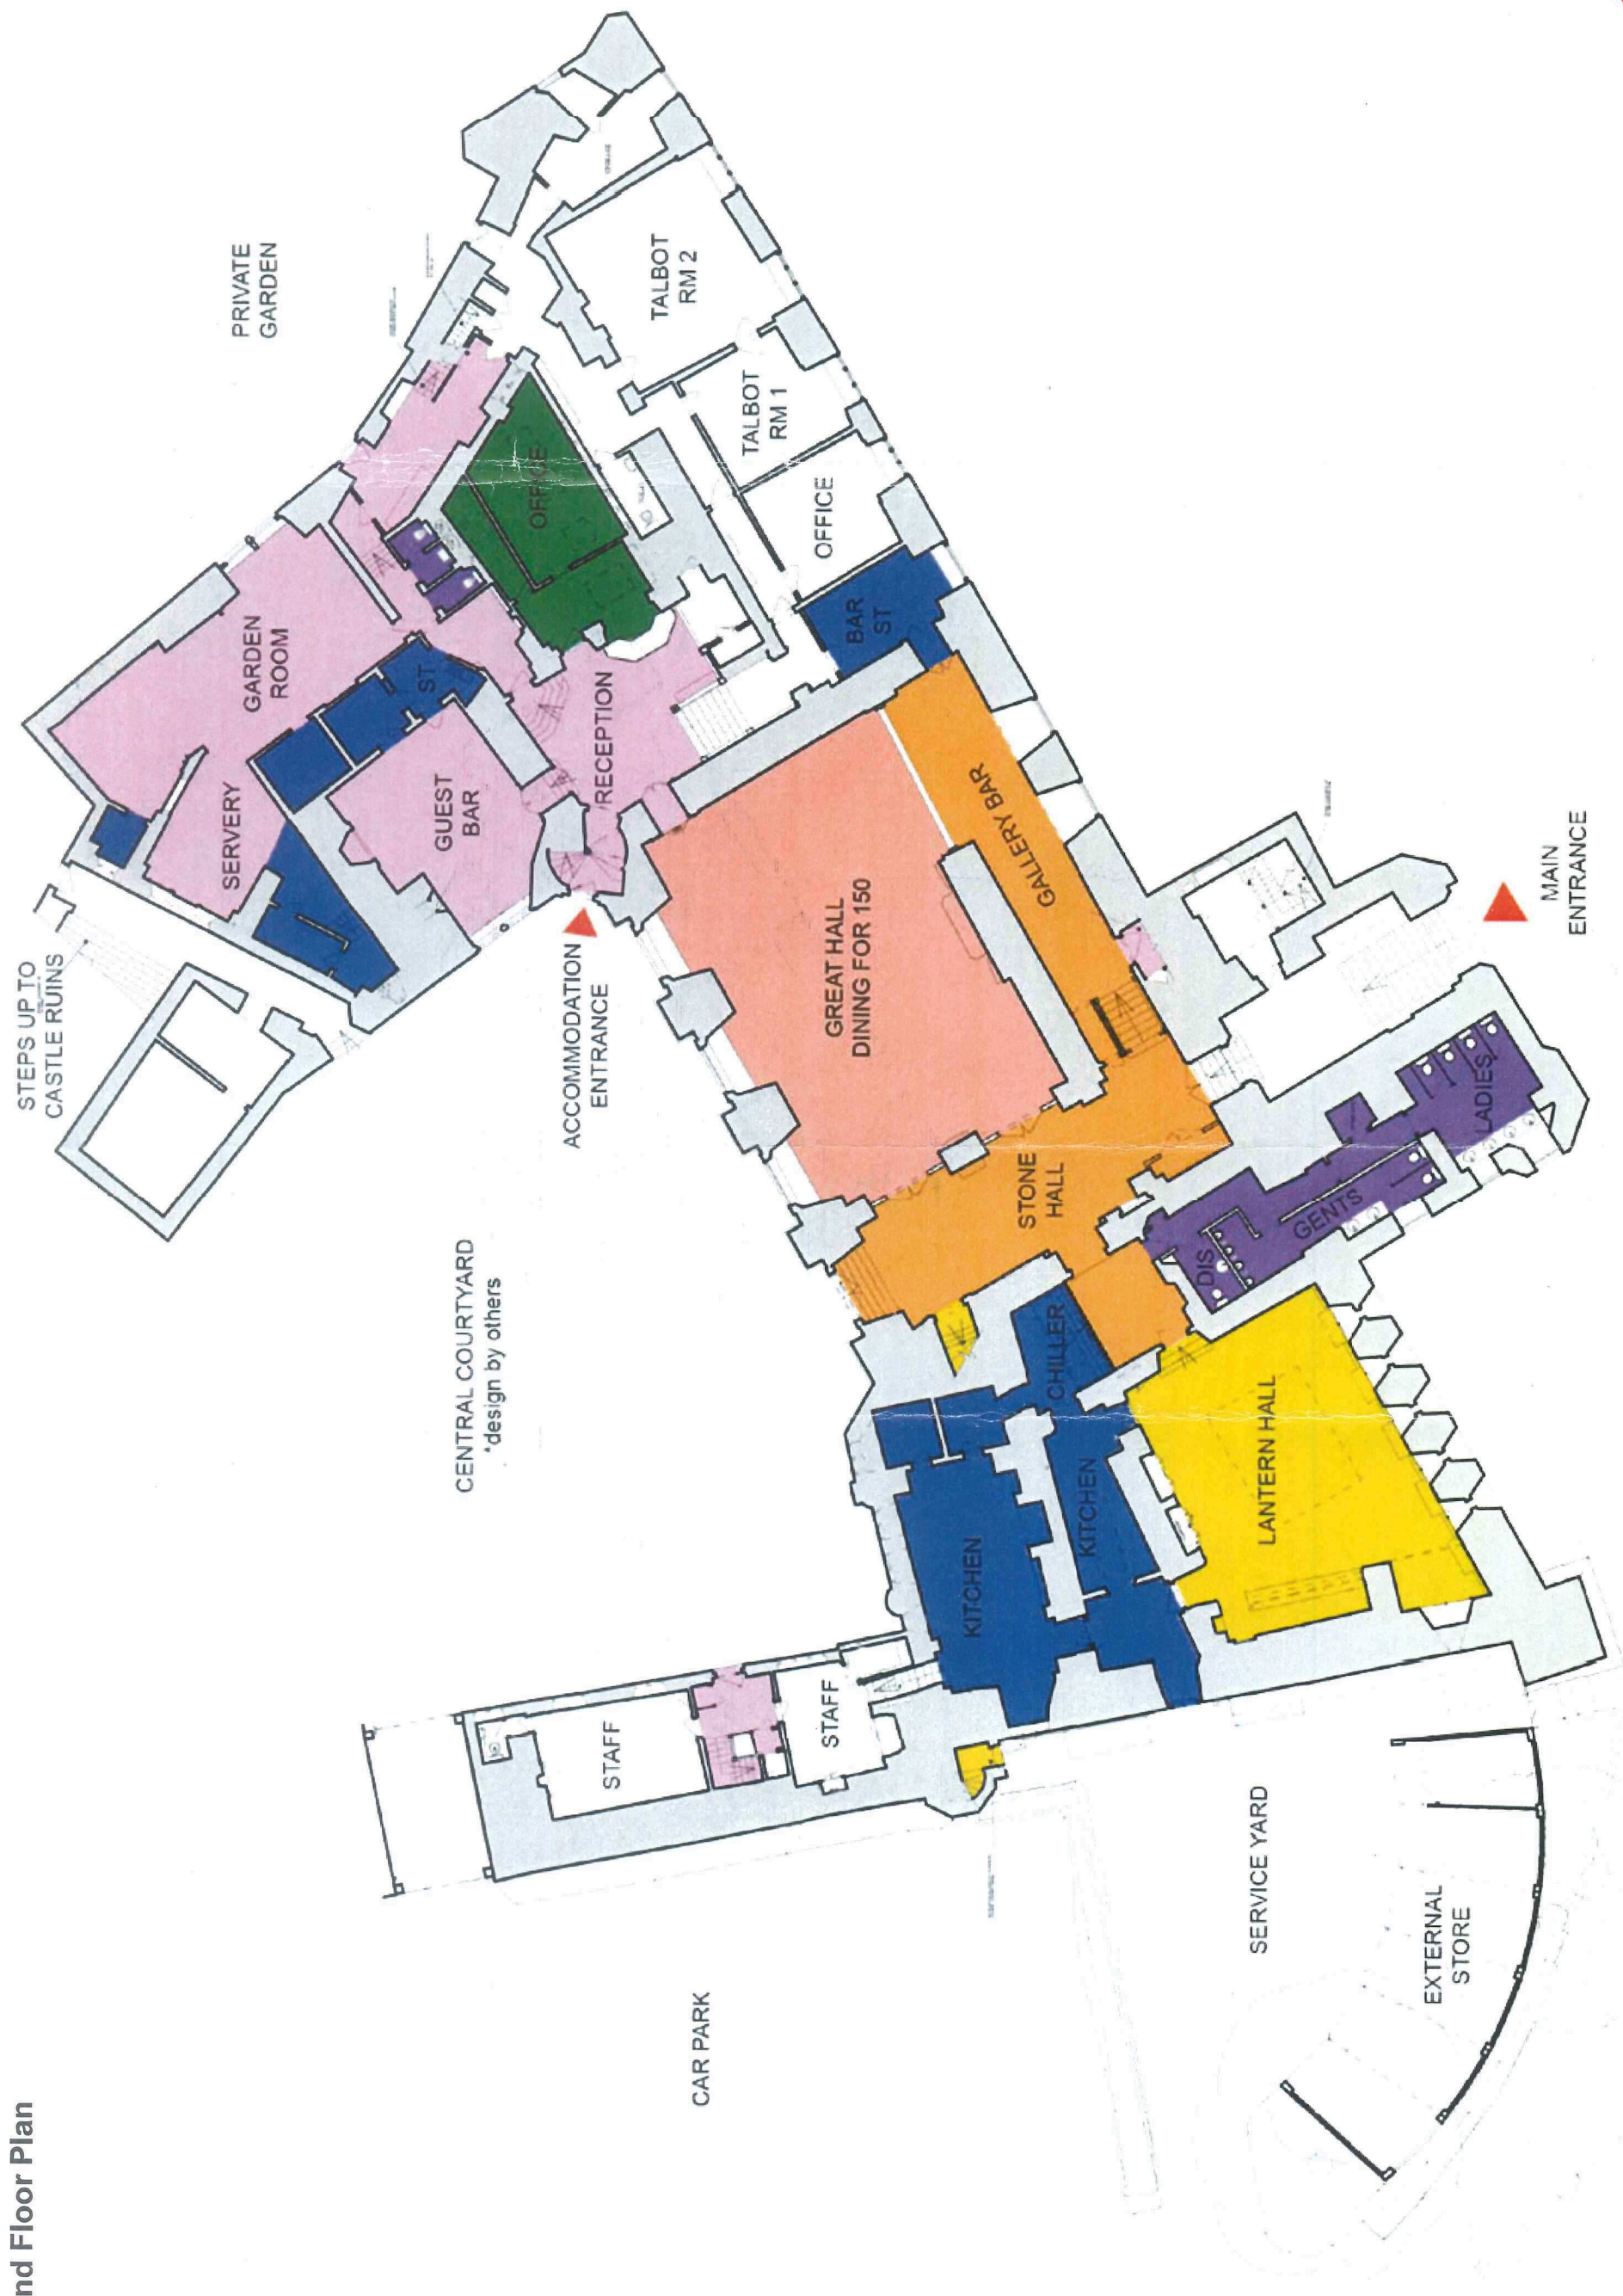


CENTRAL COURTYARD
*design by others

- FINAL EXIT DOORS
- MORE THAN ONE
LIBENSABLE ACTIVITY
- STEPS / STAIRS
- PUBLIC CONVENIENCES
- KITCHEN
- FIRE SUPPRESSION
OR
FIRE ALARM PANEL

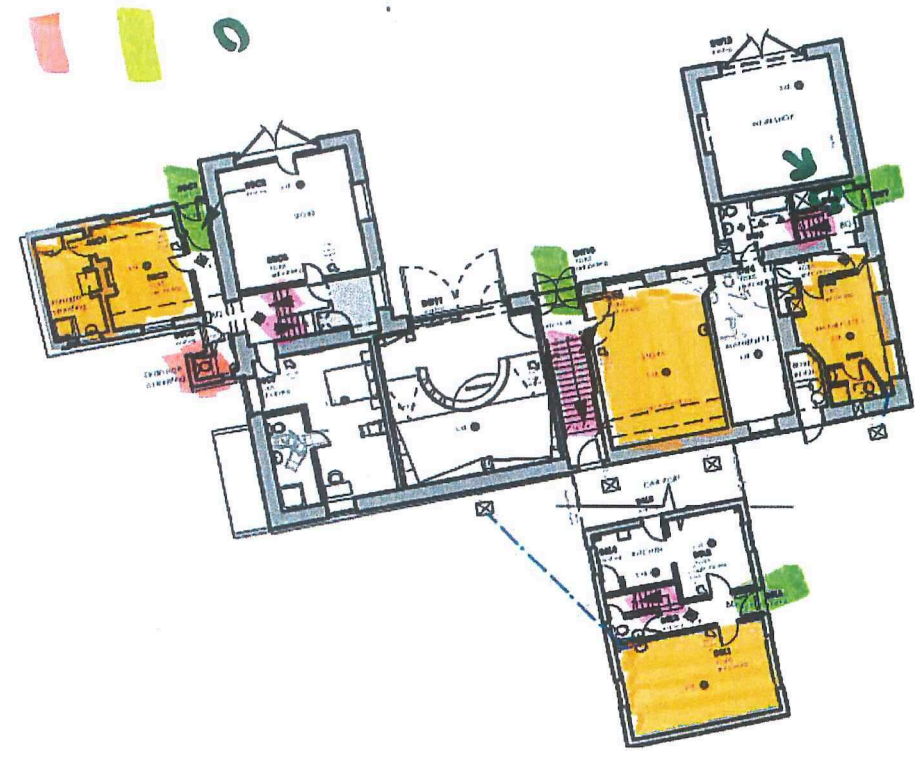

GROUND FLOOR

- BEDROOMS HIGHLIGHTED
IN ORANGE.

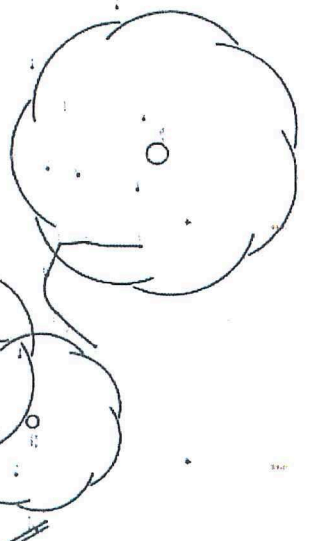


PROJECT	Farmen Castle Site Survey
CLIENT	Farmen Castle
TITLE	Ground Floor
DATE	2nd March 2013
SCALE	1:300
DRAW NO.	FCB001

CRANELASSOCIATES architects
52 High Street Surrey KT10 9QD 01372 470524



- ESCAPE ROUTES
- STEPS / STAIRS
- PUBLIC CONVENIENCES
- MORE THAN ONE LISENSABLE EVENT

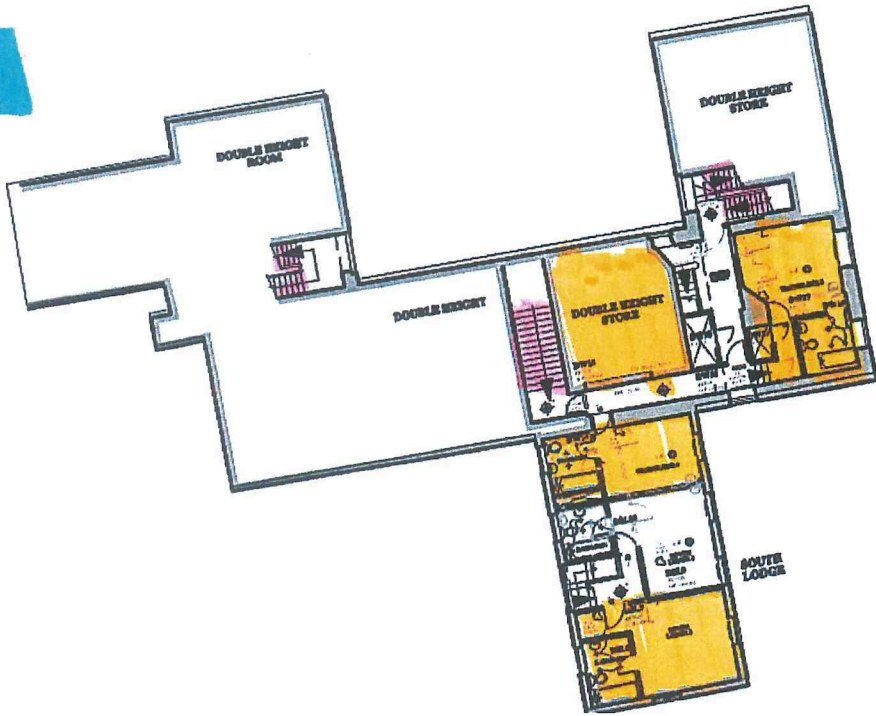


FIRST FLOOR


- BEDROOMS HIGHLIGHTED IN ORANGE




PROJECT:	Ferrihan Chata Est. Survey
CLIENT:	Ferrihan Chata
TITLE:	1st floor
DATE:	2nd March 2019
SCALE:	1:200
DRW NO:	FC0003

CRANES ASSOCIATES architects
 52 High Street Surrey KT10 9Q0 1372 470524

 - ESCAPE ROUTES
 - STEPS / STAIRS

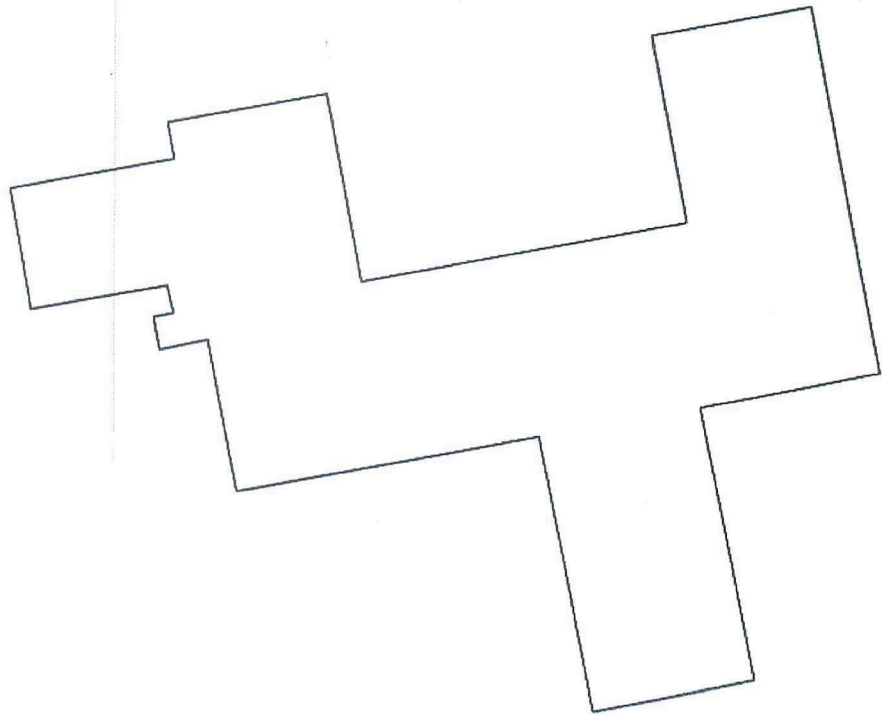

MEZZANINE FLOOR

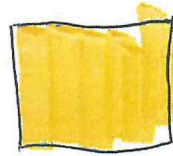


- BEDROOMS HIGHLIGHTED
- IN ORANGE




PROJECT:	Furnham Close Ssa Survey
CLIENT:	Furnham Castle
MEZZANINE FLOOR	DATE: 2nd March 2012
SCALE: 1:300	DRW NO: FC8002

CRANE ASSOCIATES architects
 52 High Street Esher Surrey KT10 9QD 01372 470524

- ESCAPE ROUTES
- STEPS / STAIRS

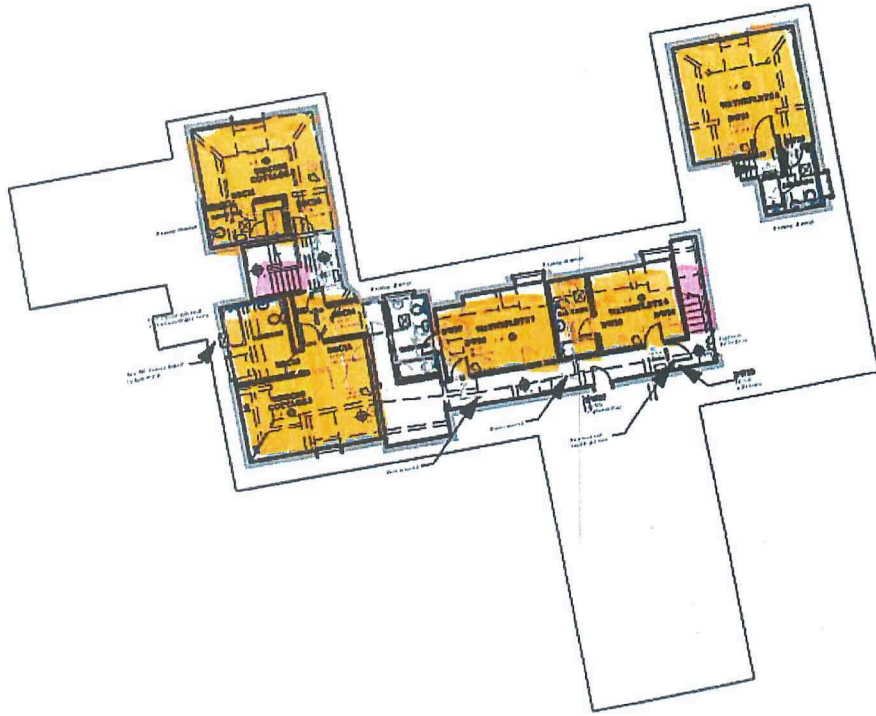

SECOND FLOOR

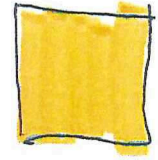

BEDROOMS HIGHLIGHTED
IN ORANGE



PROJECT:	Farmham Castle 2nd Floor
CLIENT:	Farmham Castle
TITLE:	2nd Floor
DATE:	2nd March 2016
SCALE:	1:300
DRW NO:	FC2004

CRANE ASSOCIATES architects
52 High Street Esher Surrey KT10 9QJ 01372 470524