




Existing Barn West Elevation

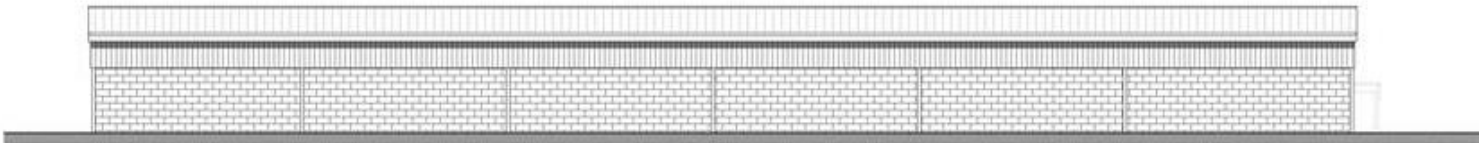


Existing Barn East Elevation


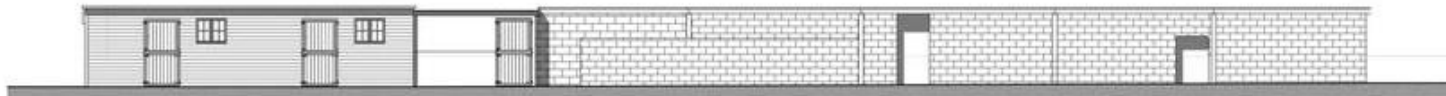




Existing Stable East Elevation

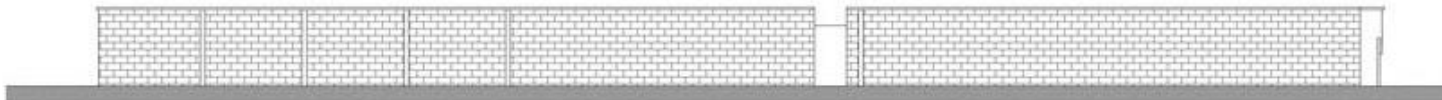

Existing Stable West Elevation

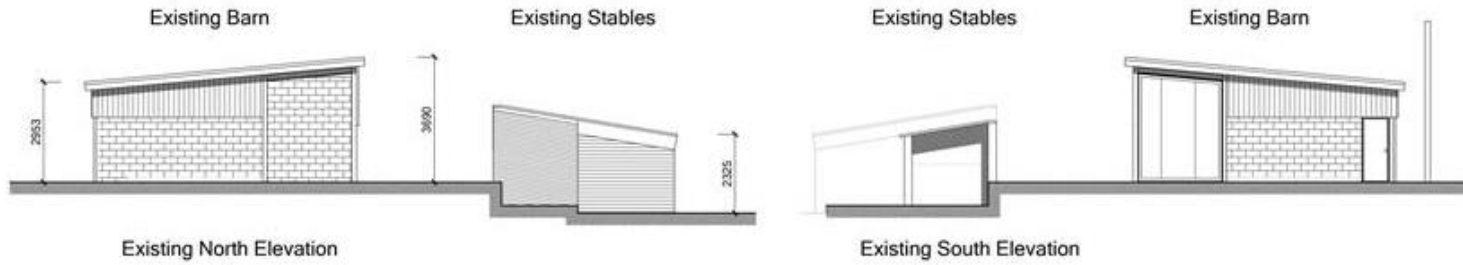

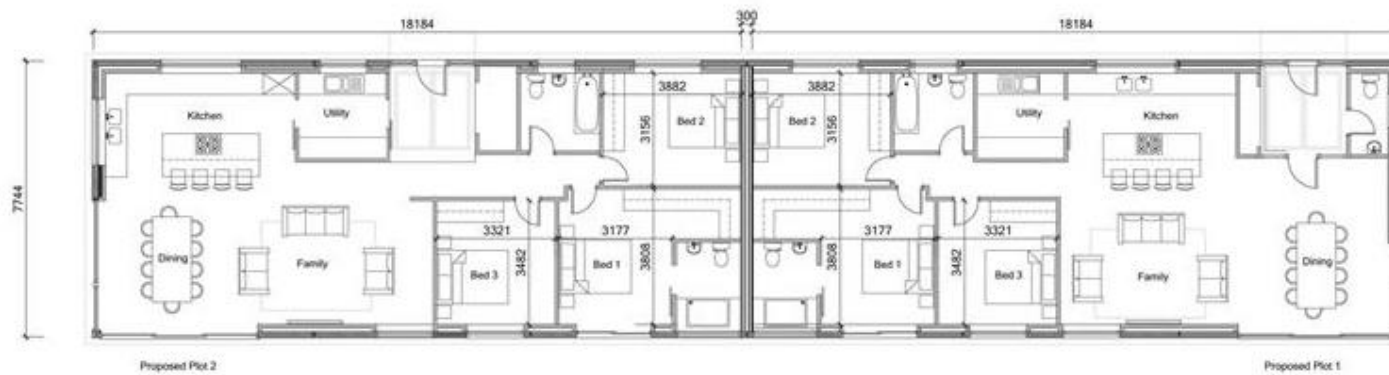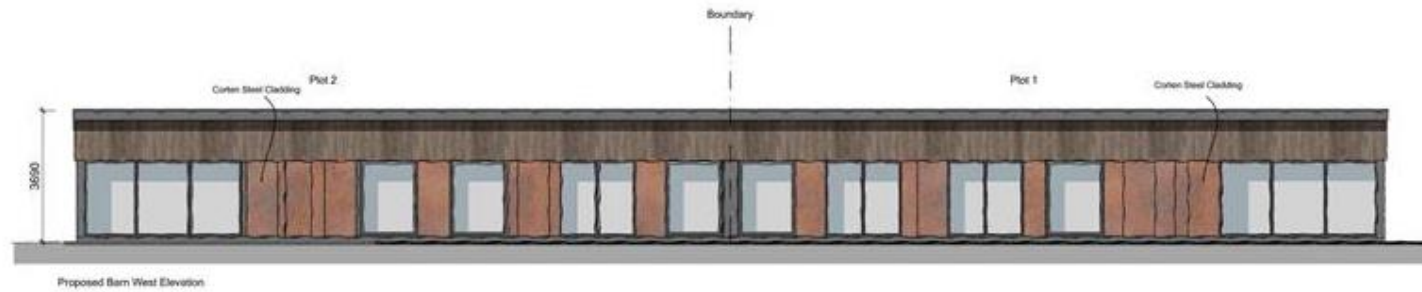

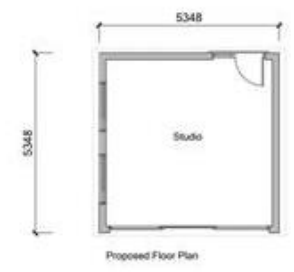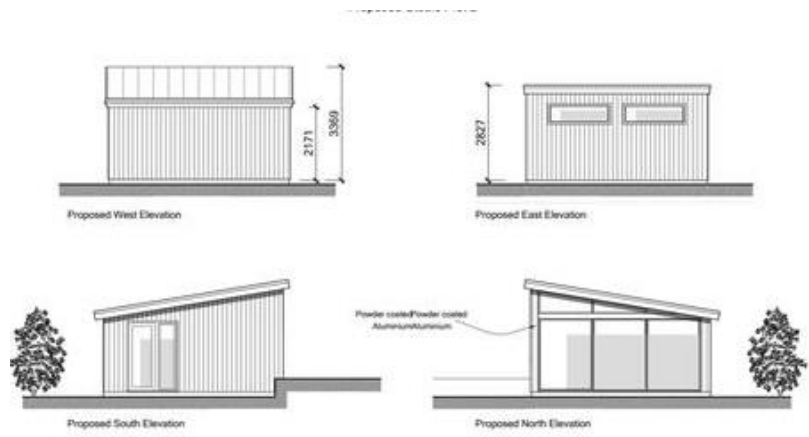

Proposed Garage Plot 1

