


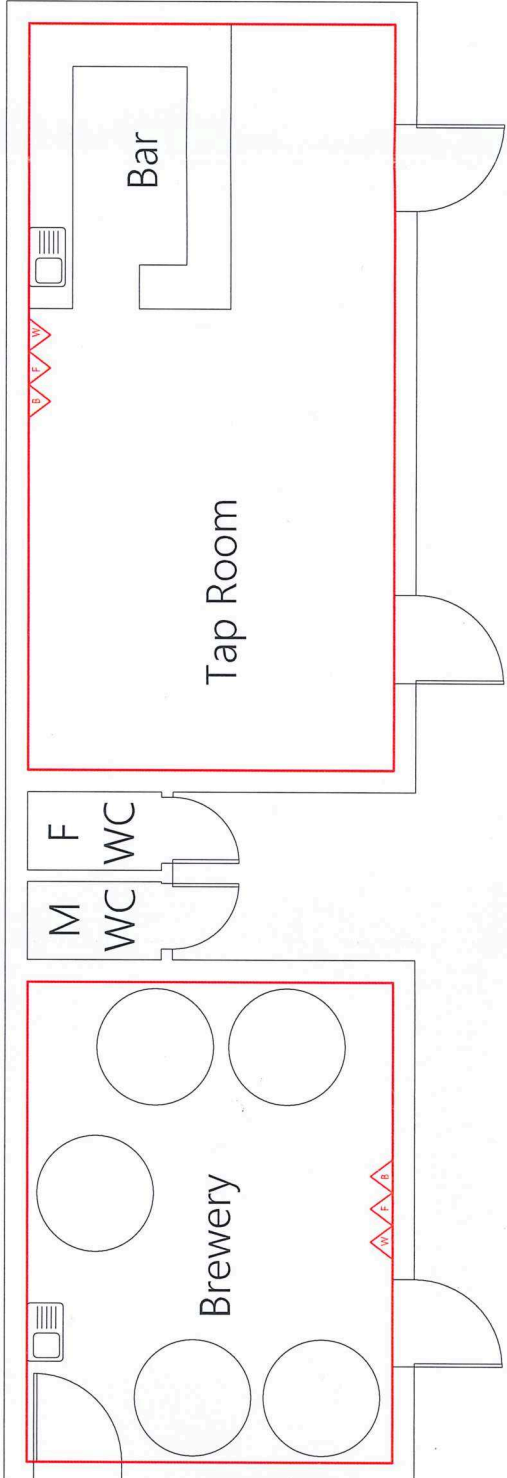
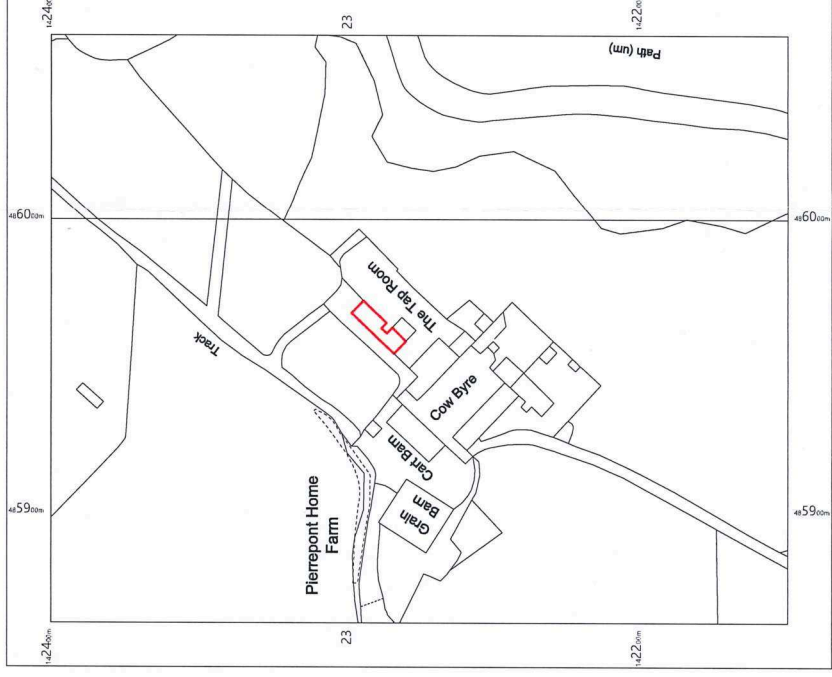
	Red Outline - Area for Serving Alcohol
	Fire Extinguisher - Wet
	Fire Extinguisher - Foam
	Fire Extinguisher - Blanket

Scale Bar 1:50 @A1



Outside Seating



1:1250 scale print at A4 Centre: 485363 E, 142275 N  
© Crown Copyright Ordnance Survey. Licence no. 100018971

REV	DATE	DESCRIPTION
STATUS: LICENCE PLANS		
PROJECT NO: BT-23		
SCALE: 1:1250, 1:50 @A1		
DATE: 09.02.2023		
SITE ADDRESS: Brewery & Taproom Pierrepont Farm The Reeds Road Frensham Farnham GU10 3BS		
DRG NO:	<b>BT-P-01</b>	
DRG TITLE:	<b>Licence Plans</b>	
ADAPT ARCHITECTURE LIMITED 100018971 T: 01483 594 154		

