


Notes
 1. All dimensions to be checked on site and any discrepancy to be verified with the Store Planner before proceeding with the work.
 2. DO NOT SCALE FROM THIS DRAWING
 3. Use this drawing for sales area fixtures and shopfitting. When referencing refrigeration cabinets use the latest CBES drawing. If the CBES drawing does not match this plan, please contact the Store Planner.
 4. For all BOH areas please contact the Architect.
 5. Exact position of all Bus Stop Signage to be positioned on site to suit the connectivity as landed

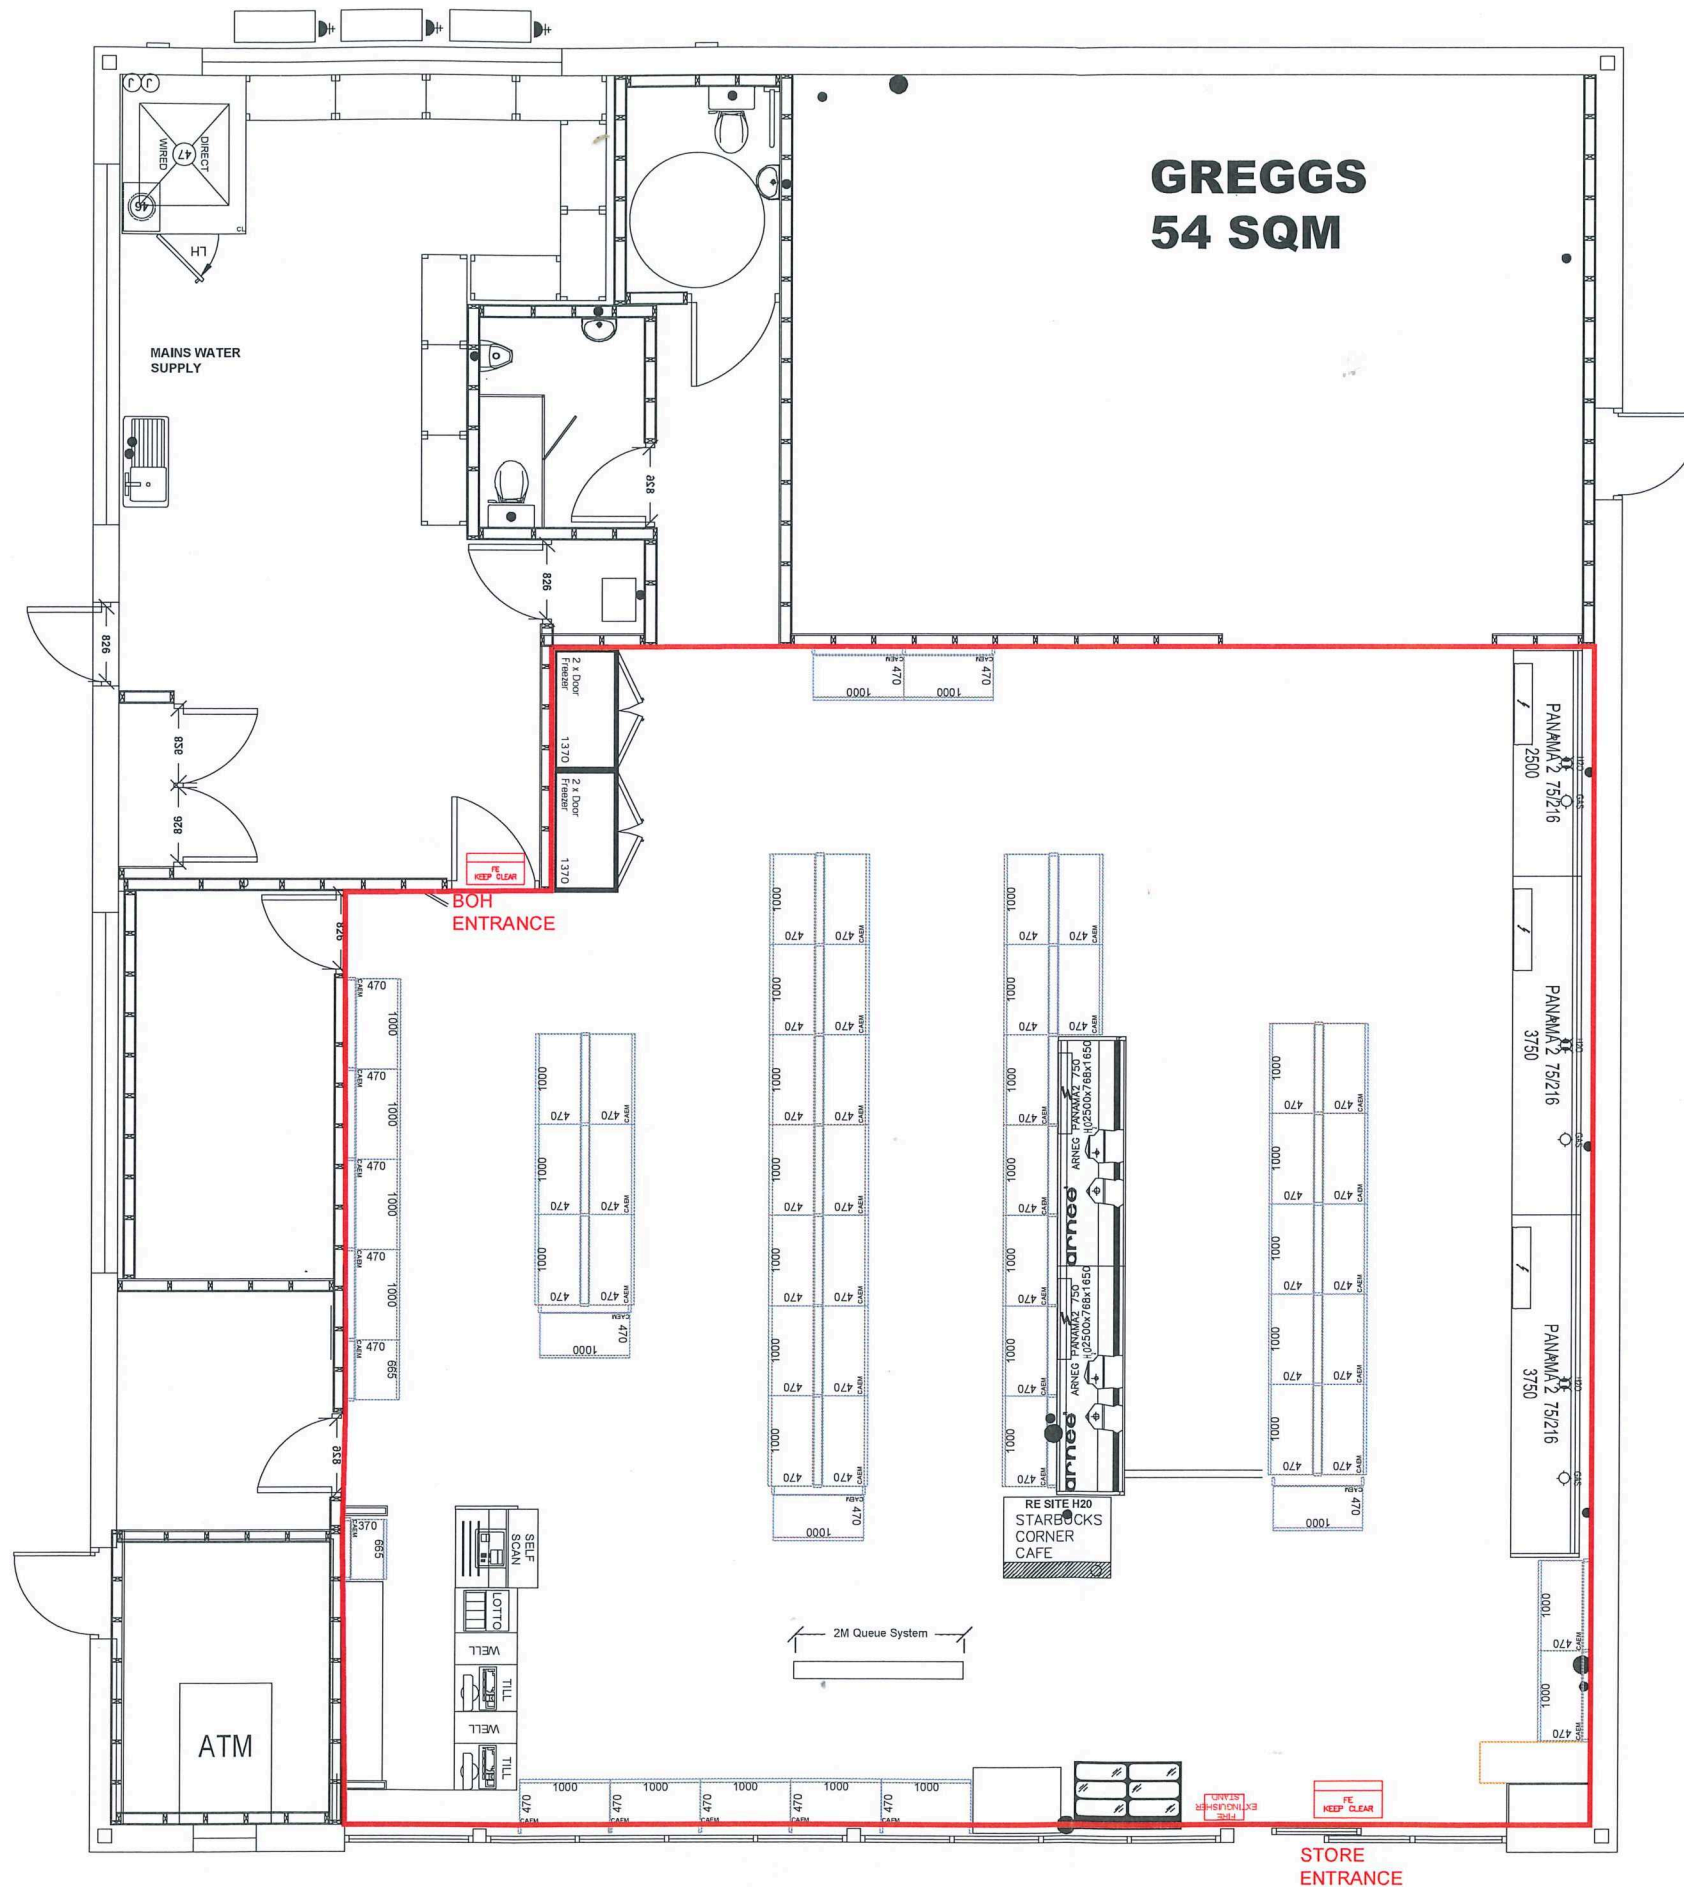

**GREGGS
54 SQM**

ADDITIONAL KIT TO BE ORDERED BY FM THAT IS NOT SHOWN ON PLAN
 KIT TYPE BLOCK REFERENCE QUANTITY

"KEY"

	FIRE EXIT
	FIRE EXTINGUISHER STAND
	FIRE ALARM POINT

ASDA
 Save money. Live Better
 PROPERTY
 ASDA HOUSE
 LS11 5AD.

MANOR WEALD
 M1001, Goolbsy, Sunny 0208 251

BWS LICENCE APPLICATION

SOFT	REC	AMENDED	EXISTING	ACHIEVED
Food Mkt	SOFT	SOFT	SOFT	SOFT
GM Mkt	SOFT	SOFT	SOFT	SOFT
George Mkt	SOFT	SOFT	SOFT	SOFT
Optical Mkt	SOFT	SOFT	SOFT	SOFT
Pharmacy Mkt	SOFT	SOFT	SOFT	SOFT
Phone Shop Mkt	SOFT	SOFT	SOFT	SOFT
Net Total	SOFT	SOFT	SOFT	SOFT
Policy 107	SOFT	SOFT	SOFT	SOFT
Planning Cap	YES	NO		
Gross Footage	SOFT	SOFT	% / %	

Store Planner	Store Planner @ Asda
Diect Number	0113 828
RCM Sponsor	RCM / Sponsor @ Asda
SCM	SCM @ Asda
CM	CM @ Asda
FM	FM @ Company
FF	FF @ Company
George Planner	George Planner @ George
Architect	Architect @ Company

Drawing Number: SP-GF-5348 2

Floor: GROUND FLOOR

Issue For: BWS LICENCE APPLICATION

Scale: 1:100

Feet	6'	6'6"	7'	7'6"	8'	8'6"	9'	9'6"	10'	10'6"	11'	12'	13'	14'	15'	16'
mm	1830	2000	2100	2300	2400	2600	2700	2900	3000	3200	3300	3700	4000	4200	4600	4800