




ANNEXE 3 - INTERNAL FLOOR PLANS

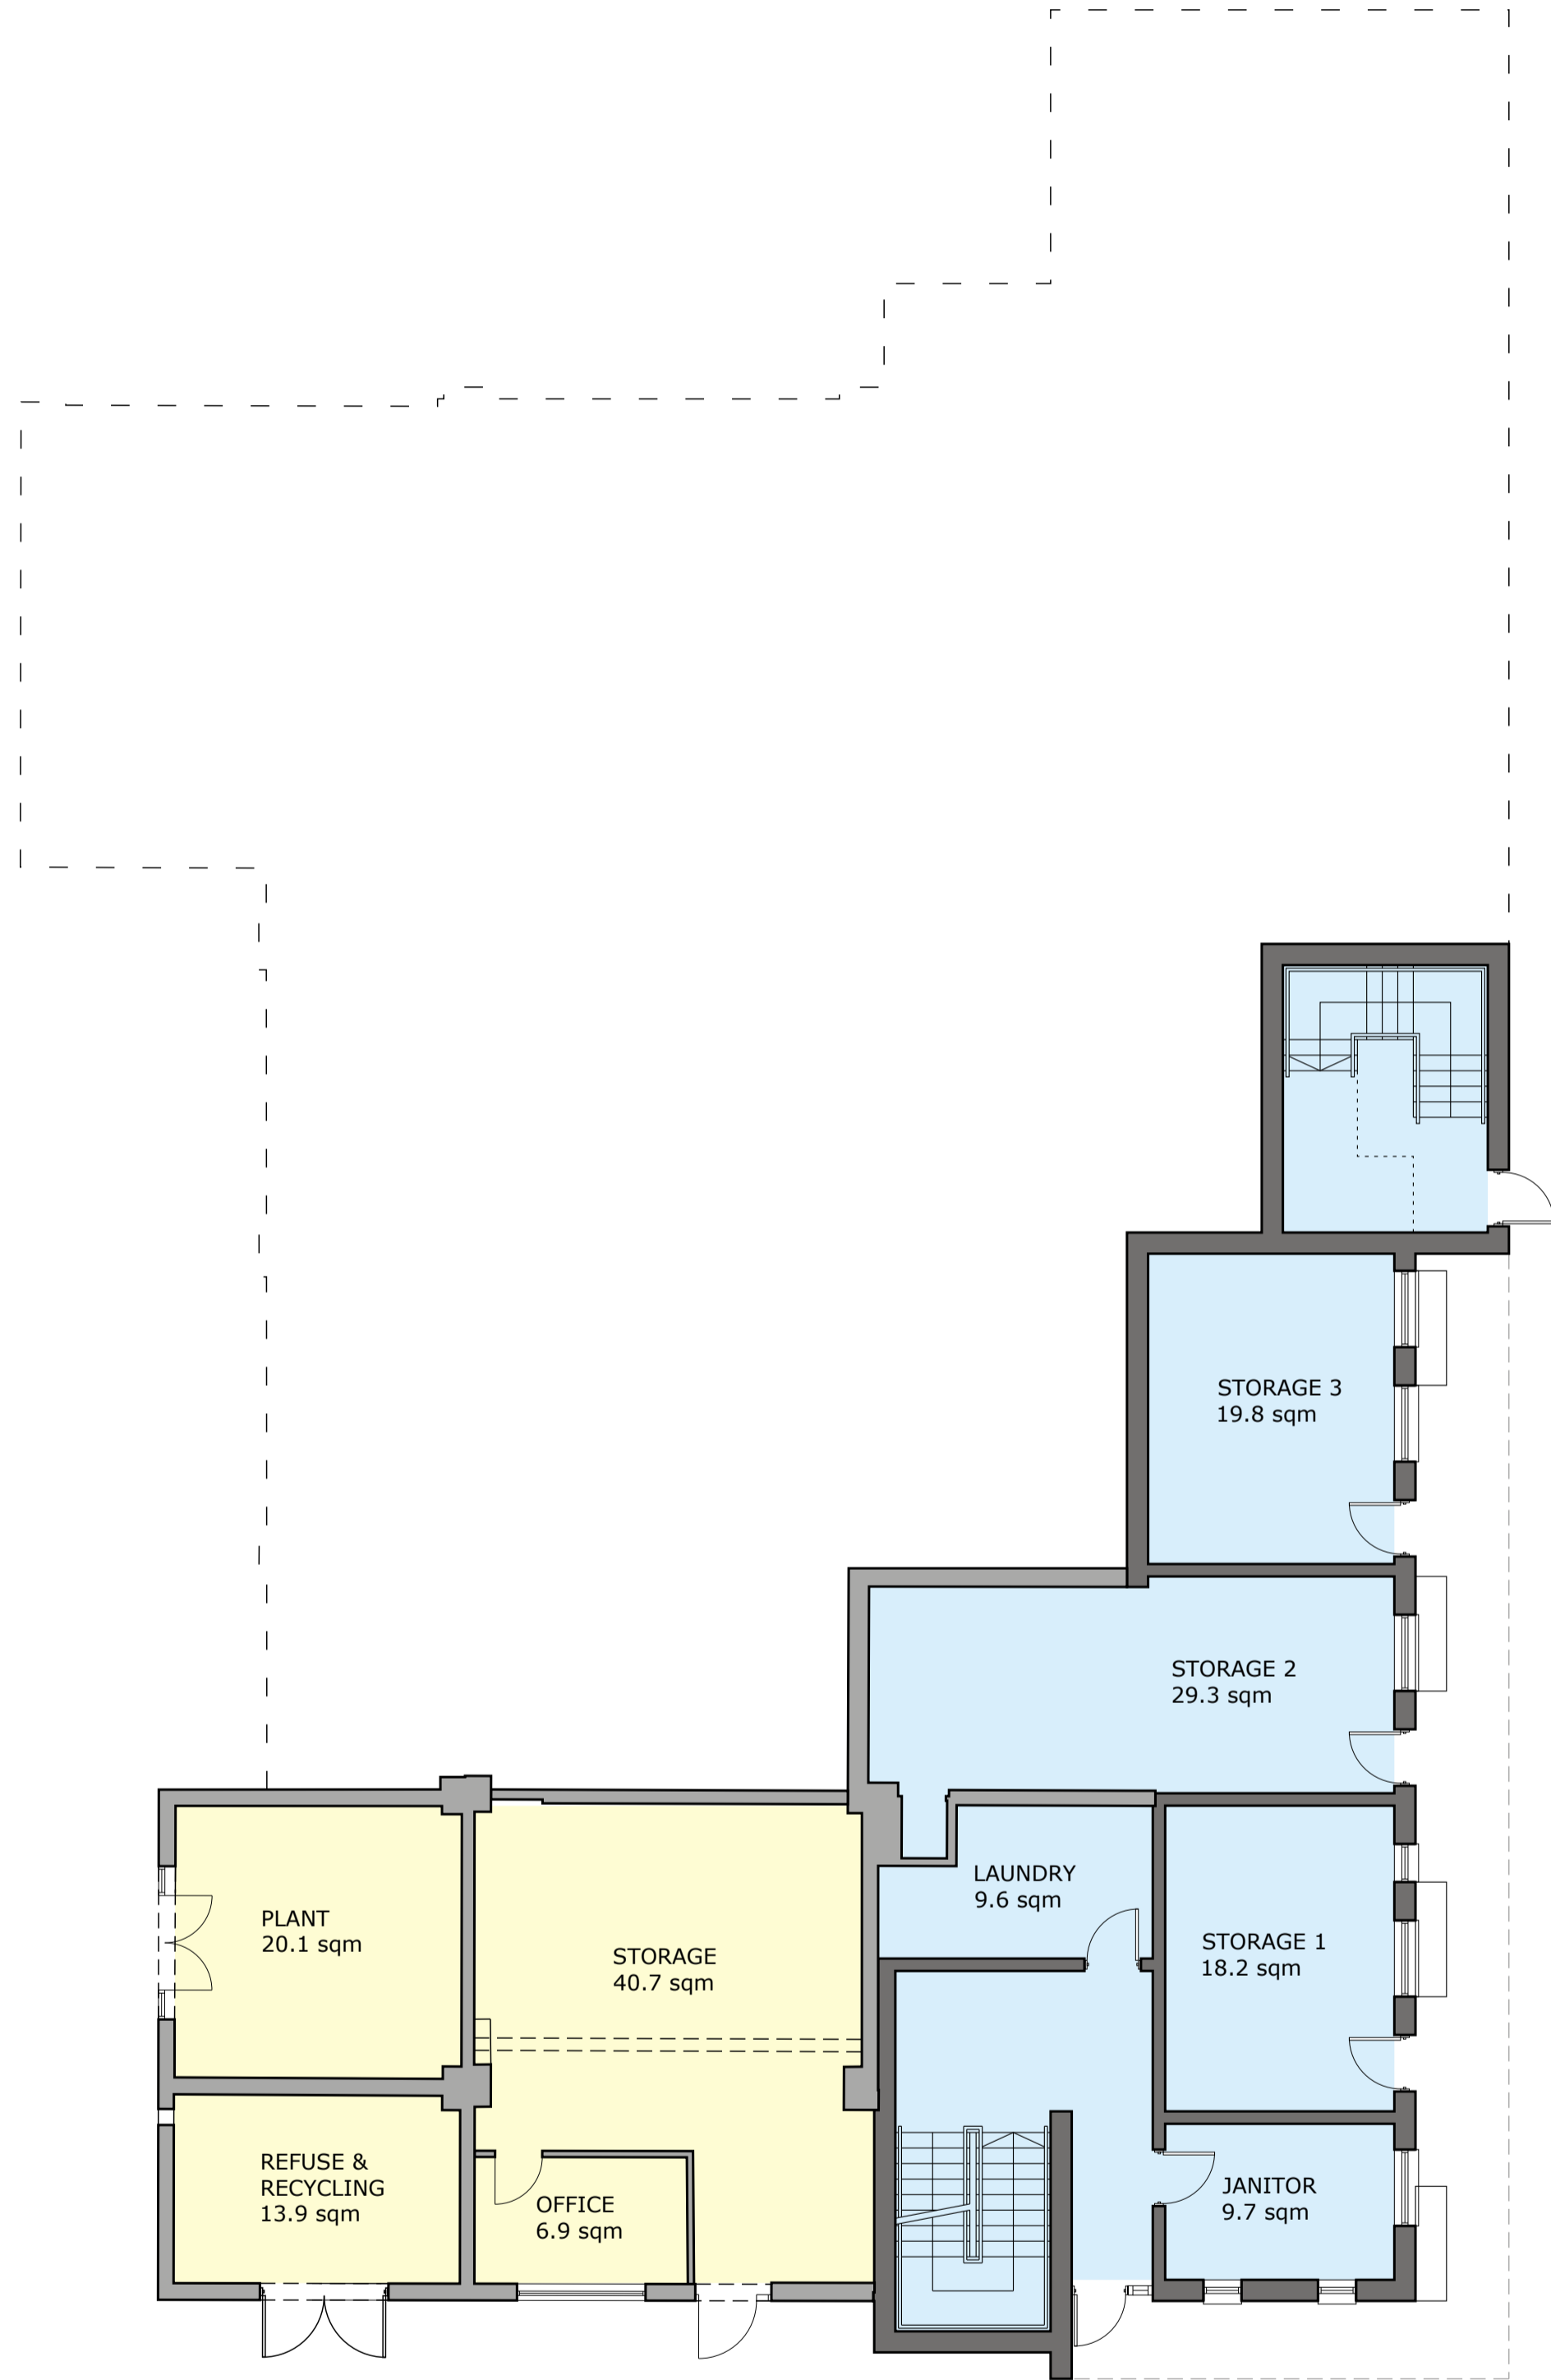

Lower Ground Floor Plan

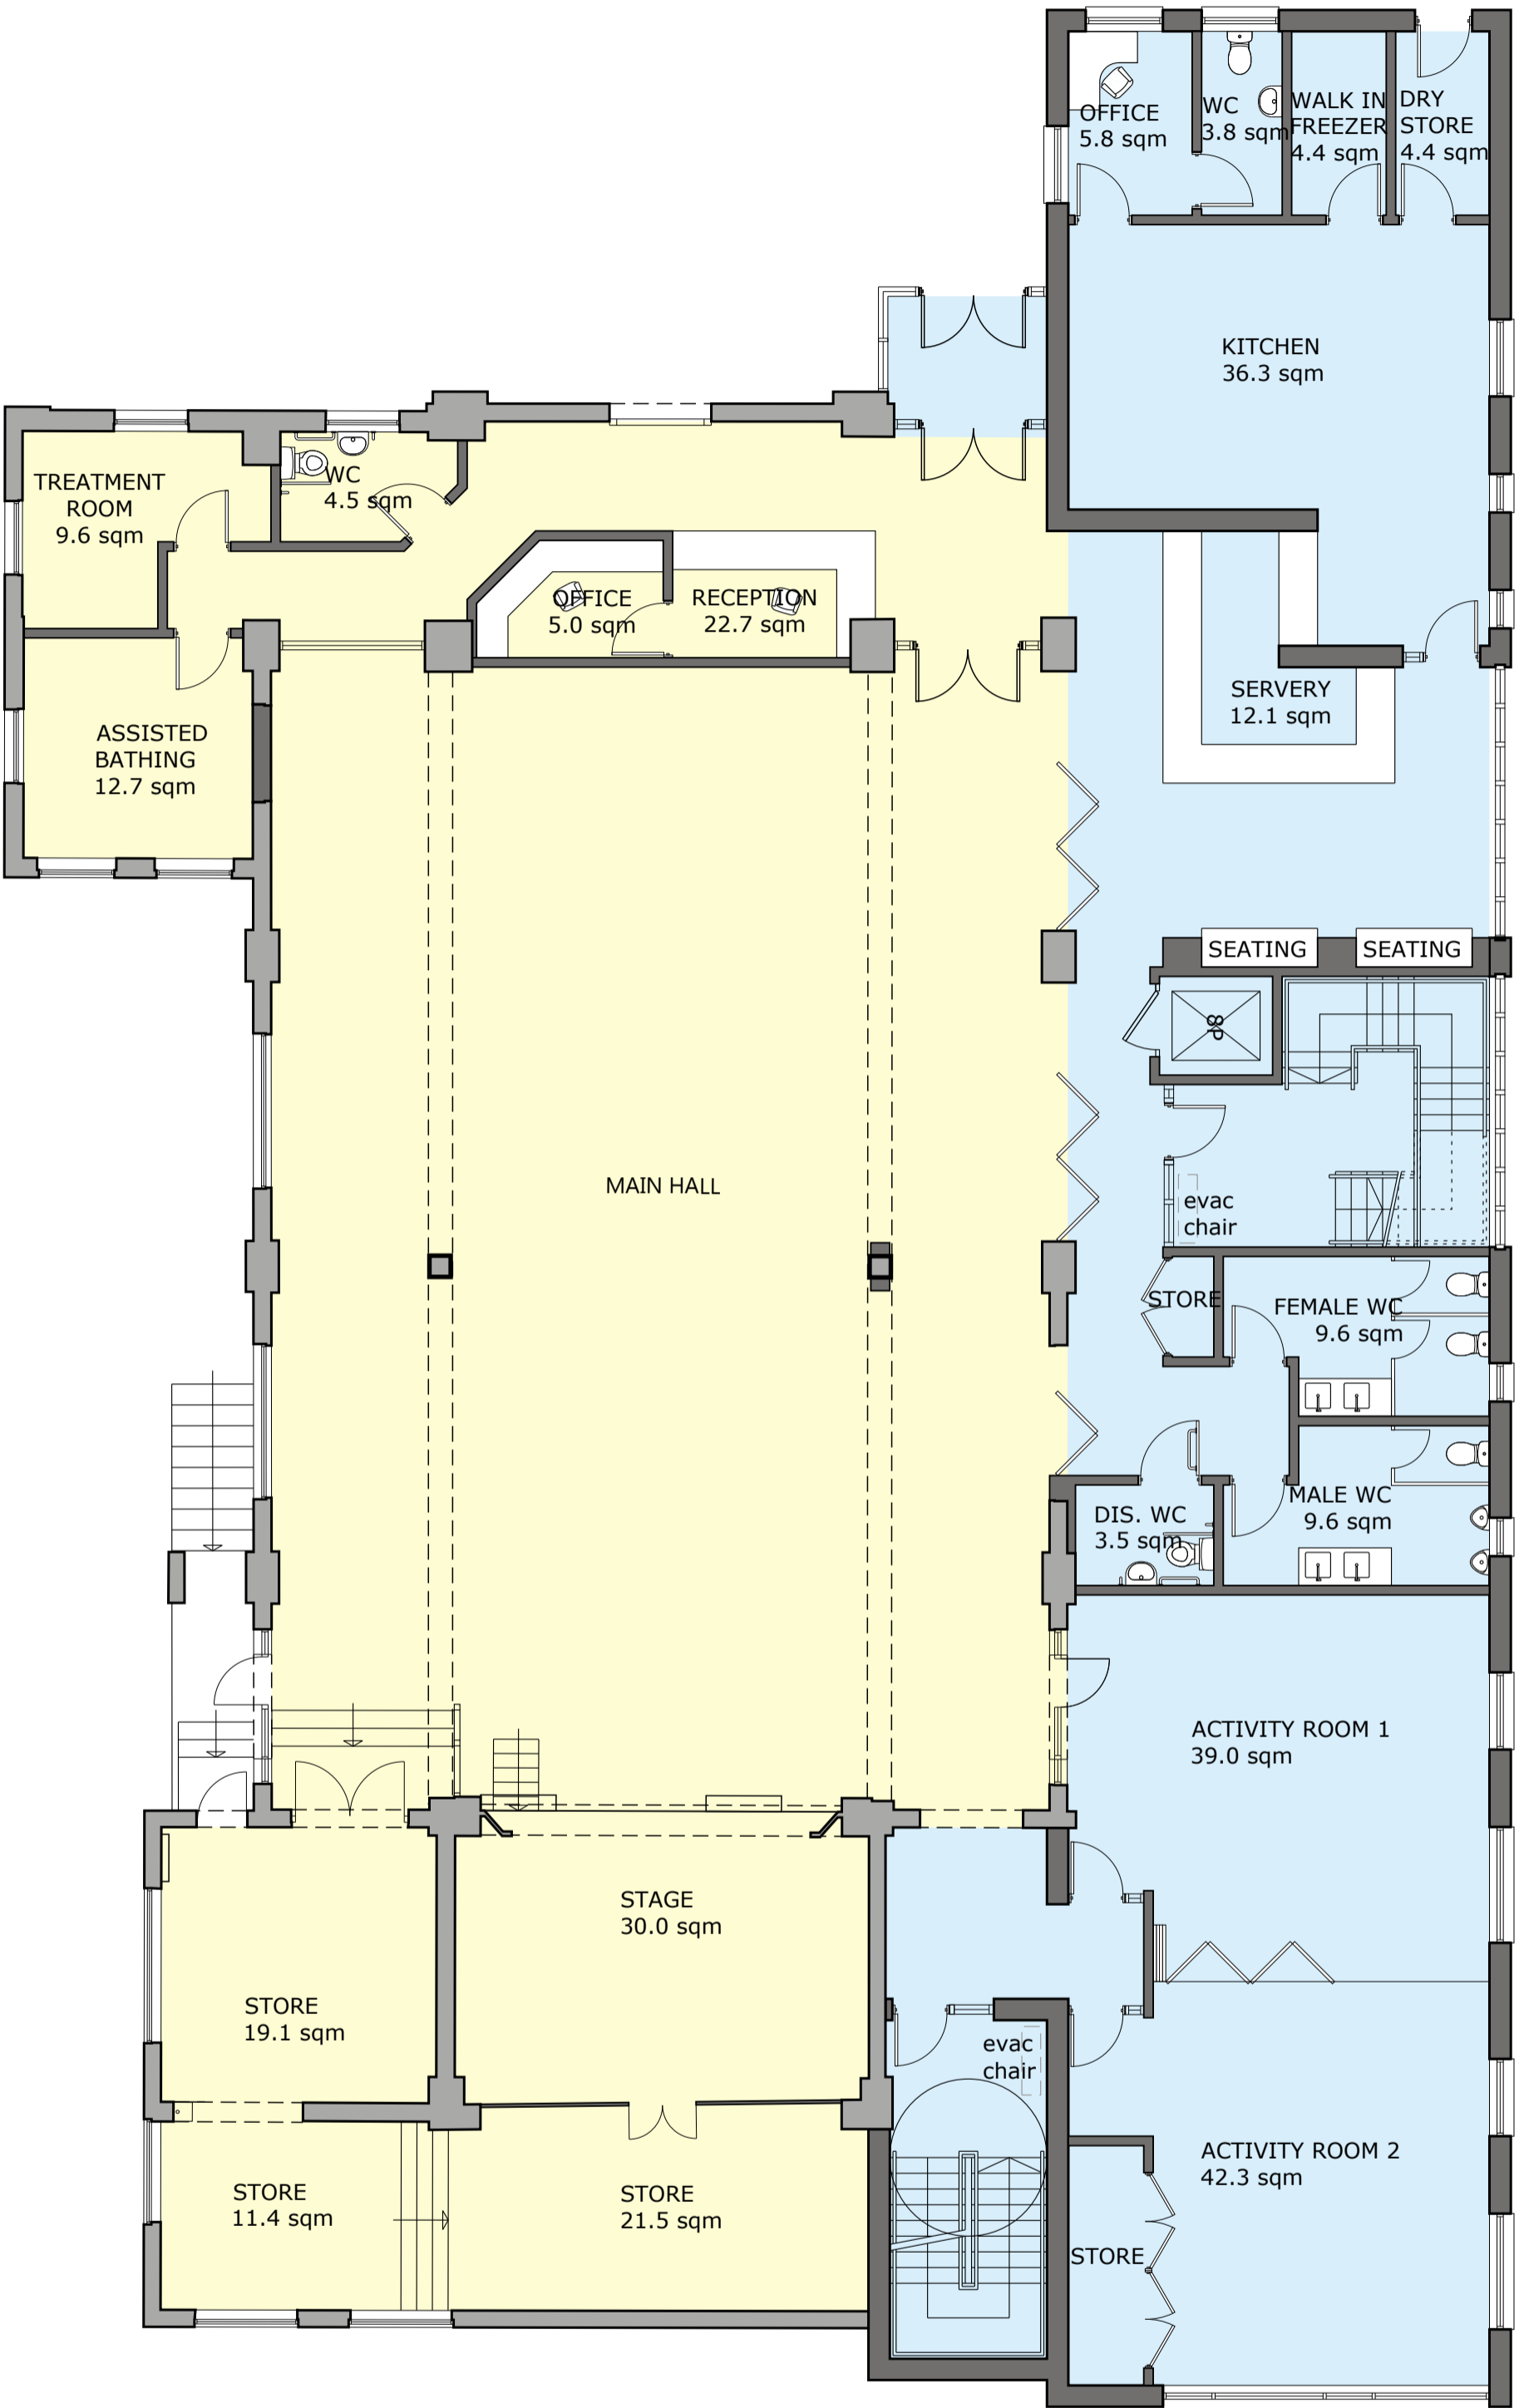

Upper Ground Floor Plan

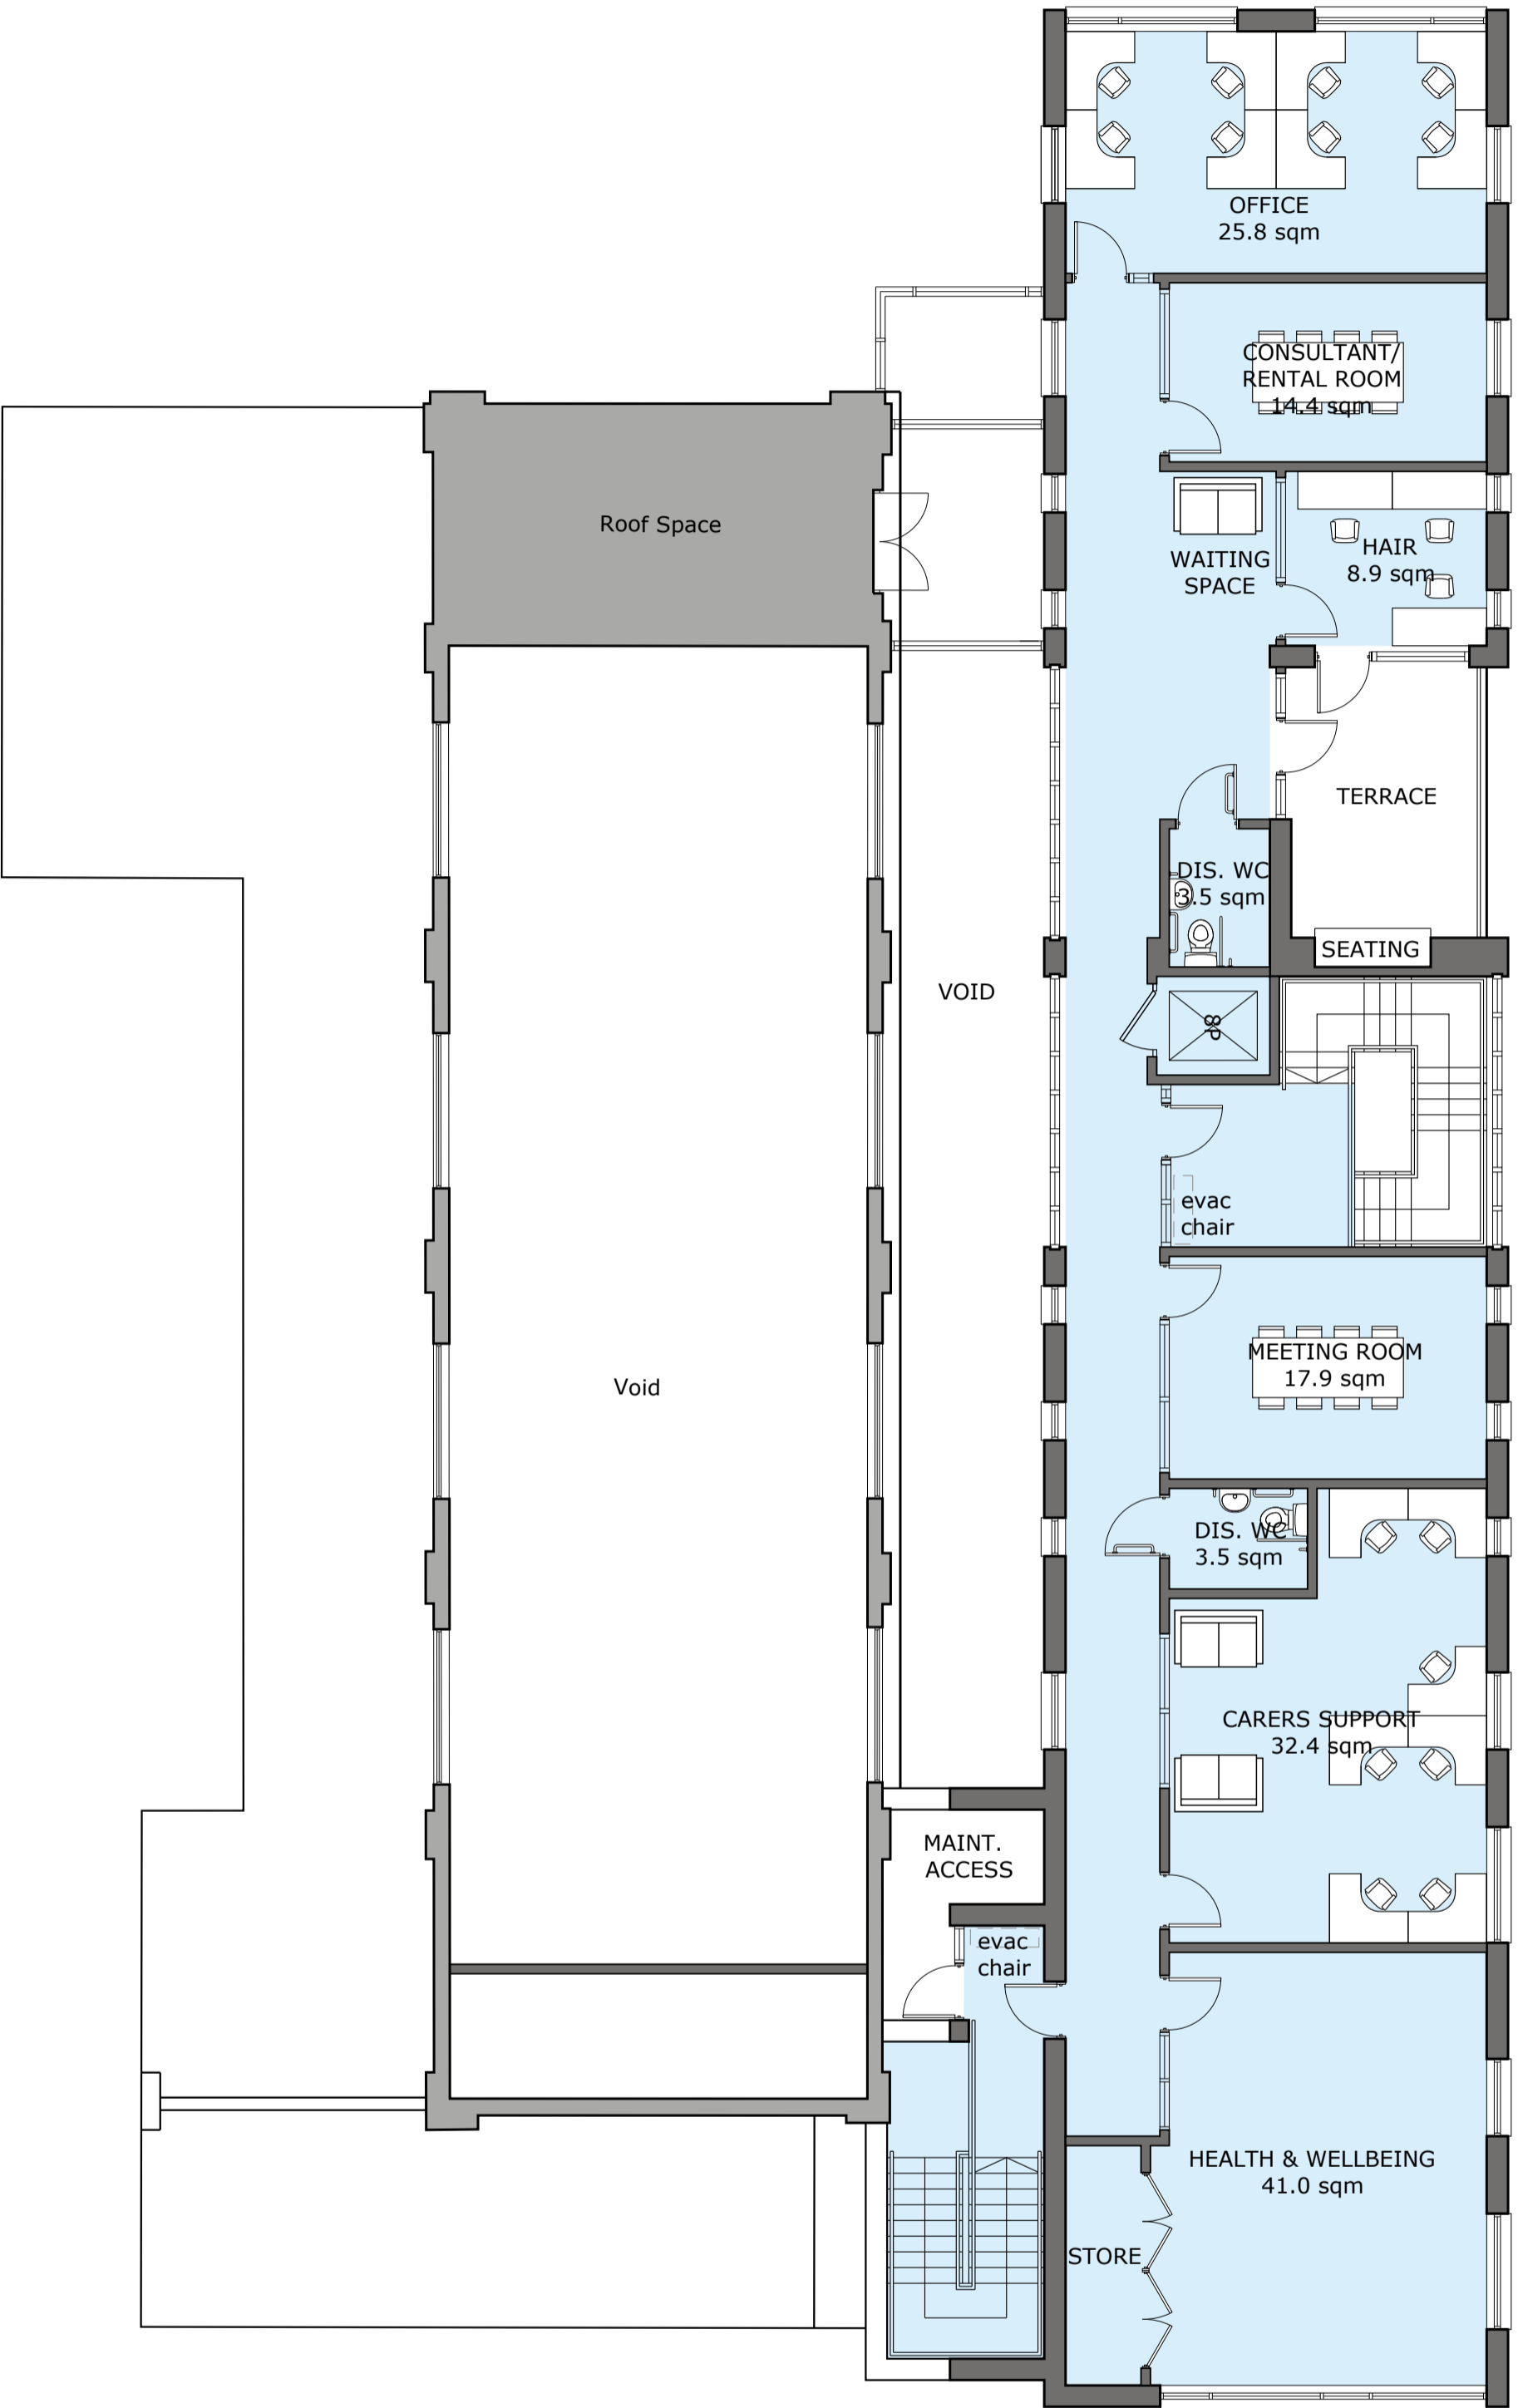

First Floor Plan