


Lower Ground Floor Plan

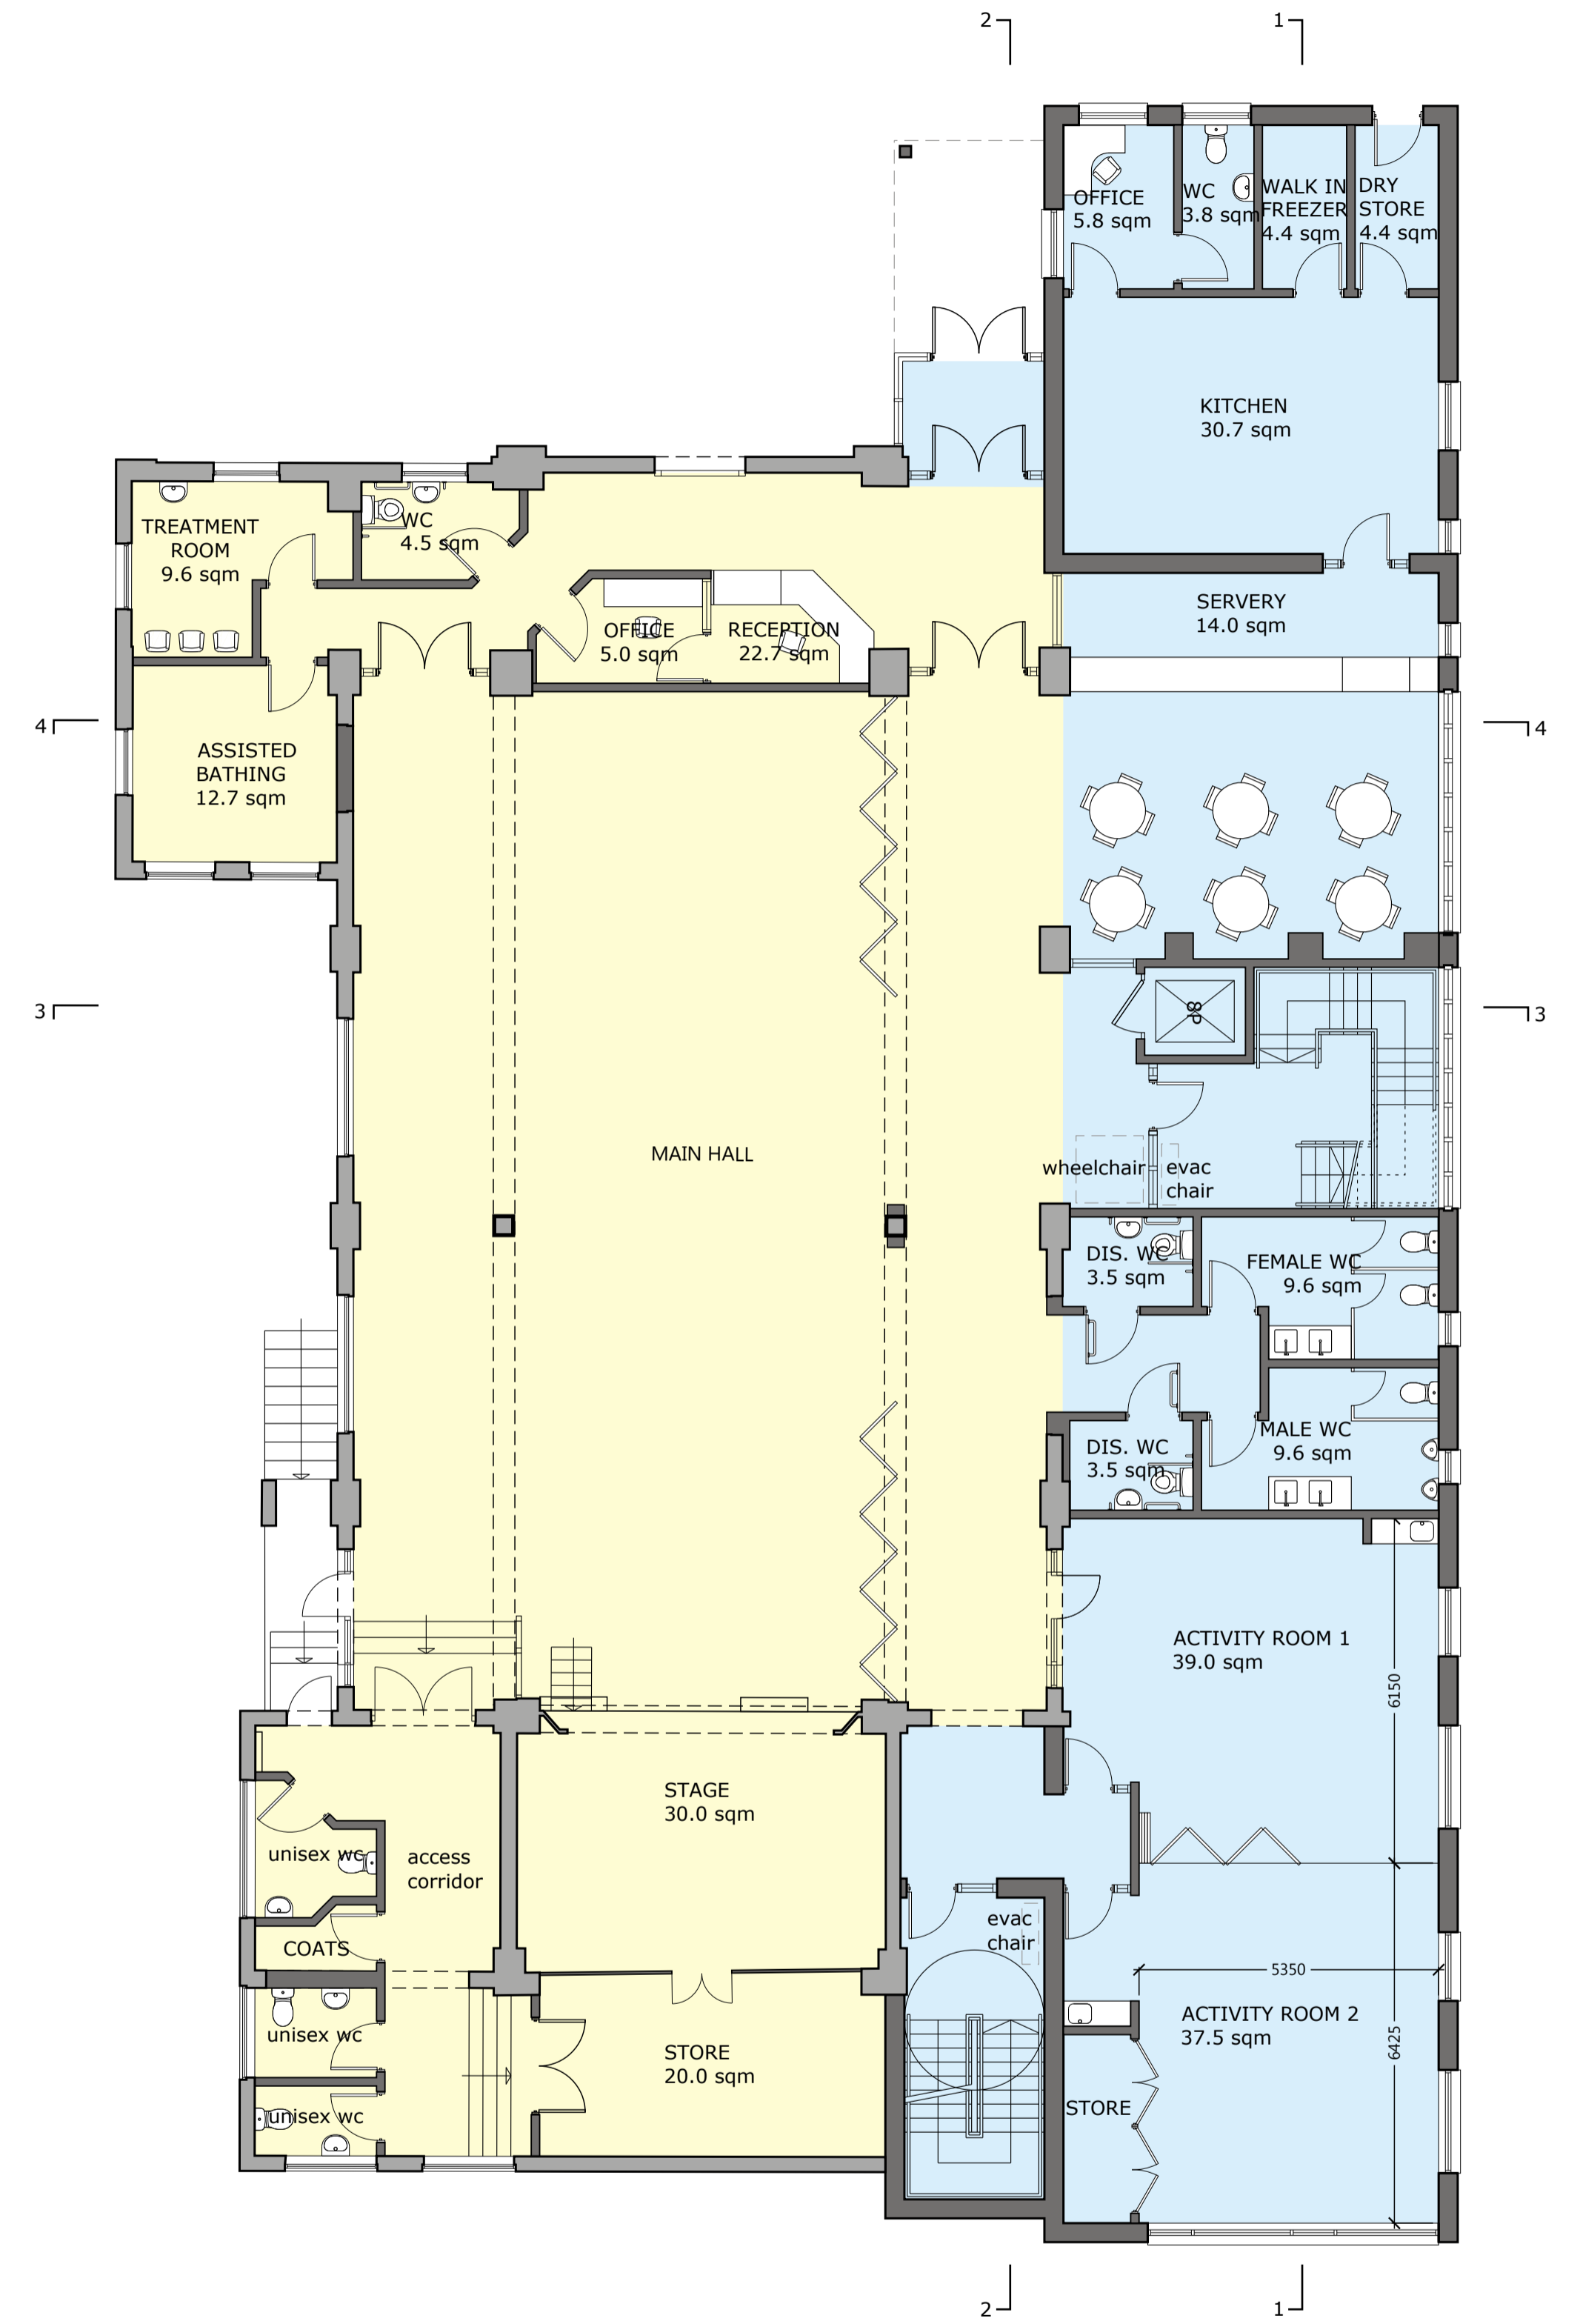

Upper Ground Floor Plan

The drawing and design is for use solely in connection with the project described. The drawing and design is the property of Lytle Associates Architects and must not be released, copied or used for any other purpose without the prior written consent of Lytle Associates Architects. All dimensions and areas are to be checked on site before construction. Do not scale this drawing. The drawing is for use in conjunction with all other information relevant to the project. Any apparent discrepancy is to be brought to the attention of Lytle Associates Architects.
 Lytle Associates Architects is a trading name of Garry Lytle Associates Ltd

REV	AMENDMENT	BY	CHECK	DATE
-		CM	DP	10/06/15

